


KUNSTWERK 8506-371

309
lengteschaal 1/100
hoogteschaal 1/100

Vergelijkingsvlak
20m.

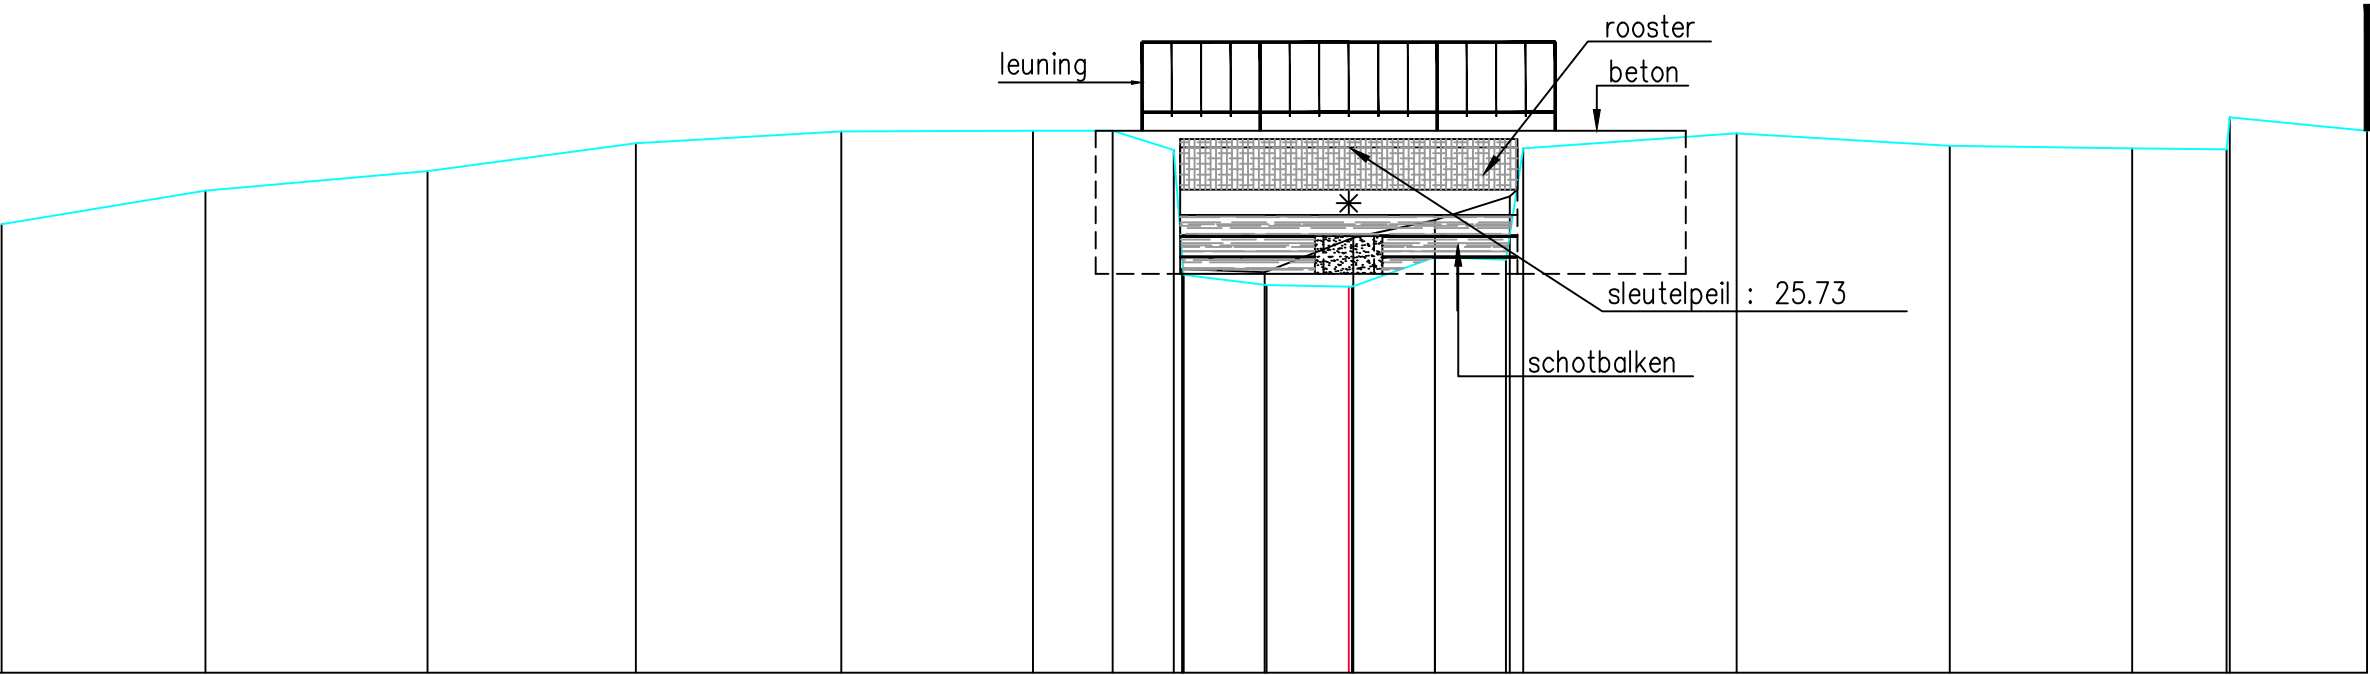

Terreinhoogte	25.32	25.72	25.95	26.28	26.42	26.43	26.43	26.43	24.6	24.58	24.93	24.92	26.4	26.25	26.22	26.29	26.43
Cumulafstand	0	2.42	5.05	7.52	9.96	12.24	13.18	13.81	15.01	16.02	17	17.85	20.58	23.11	25.27	26.43	28.06
Tussenafstand		2.42	2.63	2.47	2.43	2.28	0.95	0.70	12.98	0.97	0.99	0.84	2.53	2.53	2.16	1.12	1.63
Slibpeil								24.79	24.75	25.16	25.37	25.65					