


61
lengteschaal 1/100
hoogteschaal 1/100

Vergelijkingsvlak
13m.

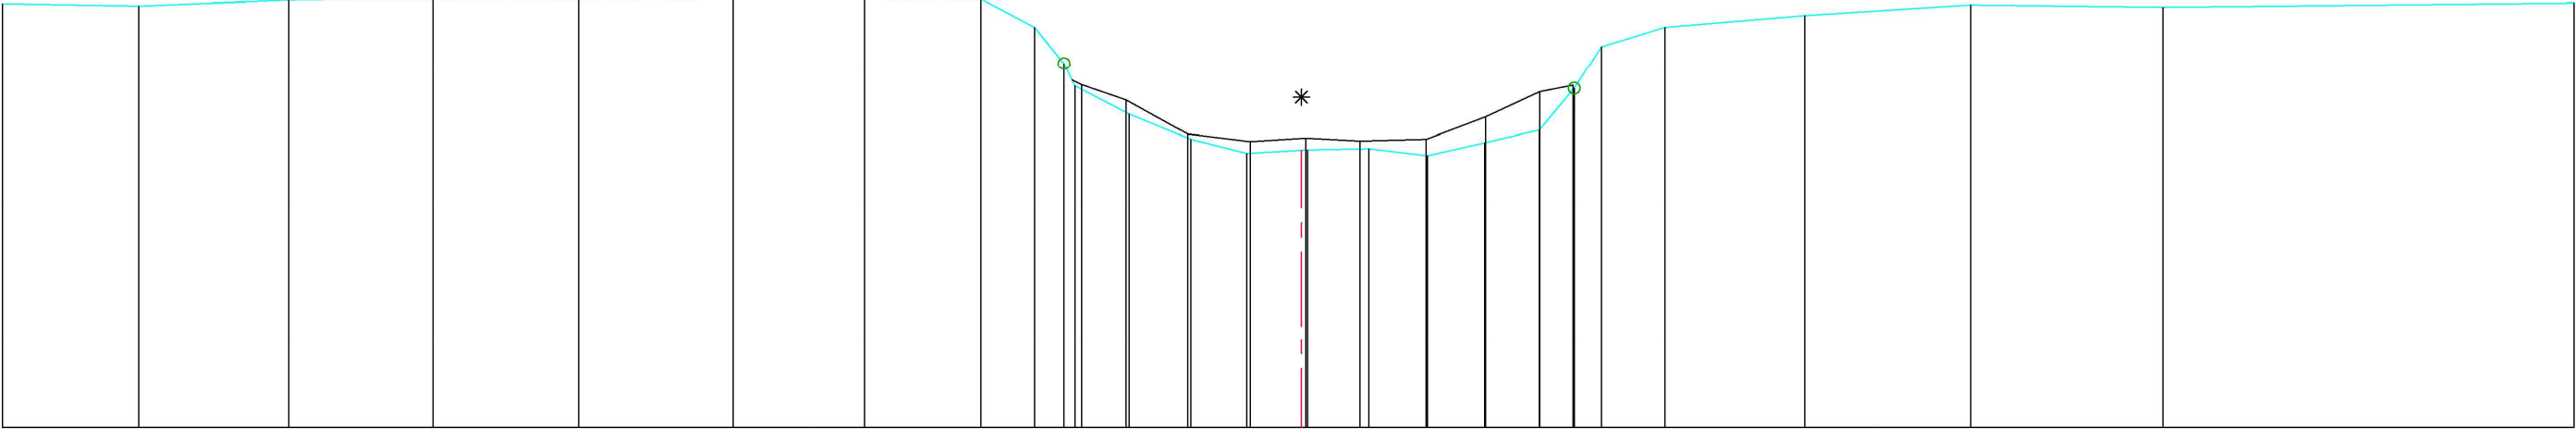

Terreinhoogte	20.24	20.2	20.3	20.34	20.37	20.41	20.42	20.32	19.84	18.22	18.83	18.35	17.92	17.68	17.73	17.76	17.64	17.86	18.08	18.79	19.51	19.84	20.04	20.22	20.18	20.25
Cumulafstand	0	2.33	4.9	7.37	9.86	12.5	14.75	16.74	17.65	18.16	18.54	19.27	20.32	21.28	22.23	23.37	24.36	25.35	26.28	26.88	27.34	28.43	30.82	33.66	36.95	43.98
Tussenafstand		2.33	2.57	2.47	2.49	2.64	2.24	1.99	0.92	0.51	0.38	0.93	1.05	0.96	0.95	111.05	1	0.98	0.94	0.58	0.47	1.08	2.4	2.84	3.29	7.03
Slibpeil									18.85	18.59	18.01	17.88	17.94	17.89	17.92	18.3	18.73	18.84								