


9
lengteschaal 1/100
hoogteschaal 1/100

Vergelijkingsvlak
12m.

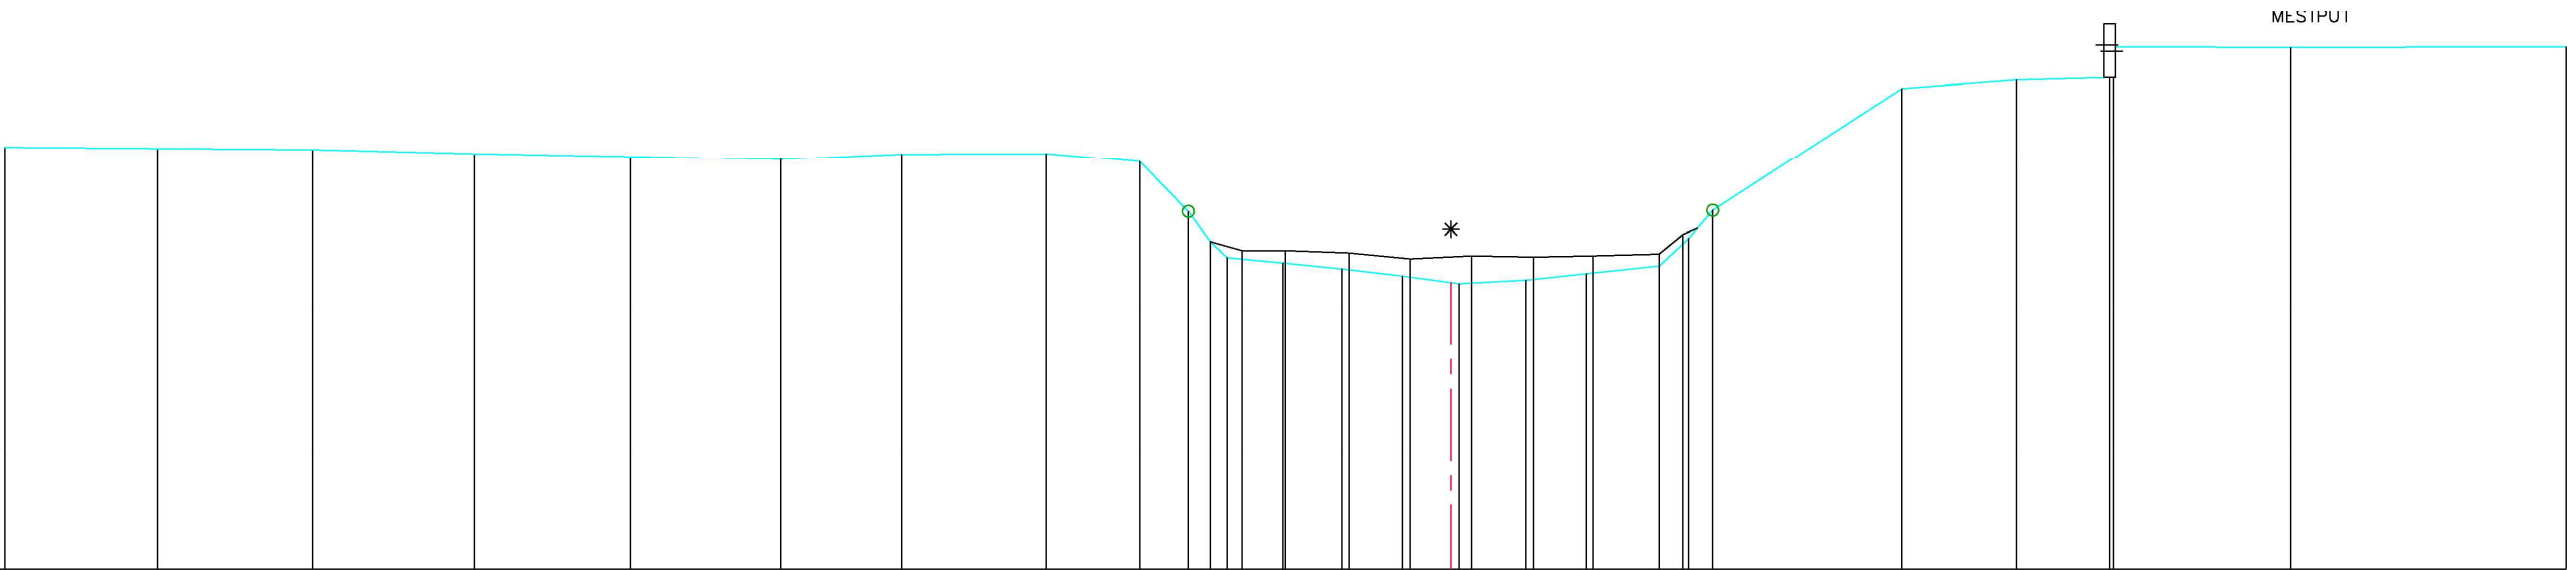

Terreinhoogte	19.2	19.18	19.16	19.09	19.04	18.99	19.08	19.09	18.95	18.1	17.59	17.32	17.23	17.13	17.01	16.88	16.94	17.05	17.18	17.64	18.12	20.2	20.35	20.99	20.9	20.91
Cumulafstand	0	2.61	5.26	8.03	10.69	13.26	15.33	17.8	19.39	20.22	20.6	20.89	21.84	22.84	23.88	24.71	25.99	27.02	28.27	28.77	29.18	32.42	34.37	36.93	39.05	43.77
Tussenafstand		2.61	2.65	2.77	2.67	2.57	2.06	2.47	1.59	0.83	0.82	0.95	1.01	1.03	0.88	1.31	1.03	1.25	0.5	0.41	3.23	1.96	1.59	0.06	3.03	4.71
Slibpeil										17.44	17.44	17.44	17.4	17.3	17.35	17.35	17.35	17.38	17.71							