


53 P.K. 2.09829

00625.071

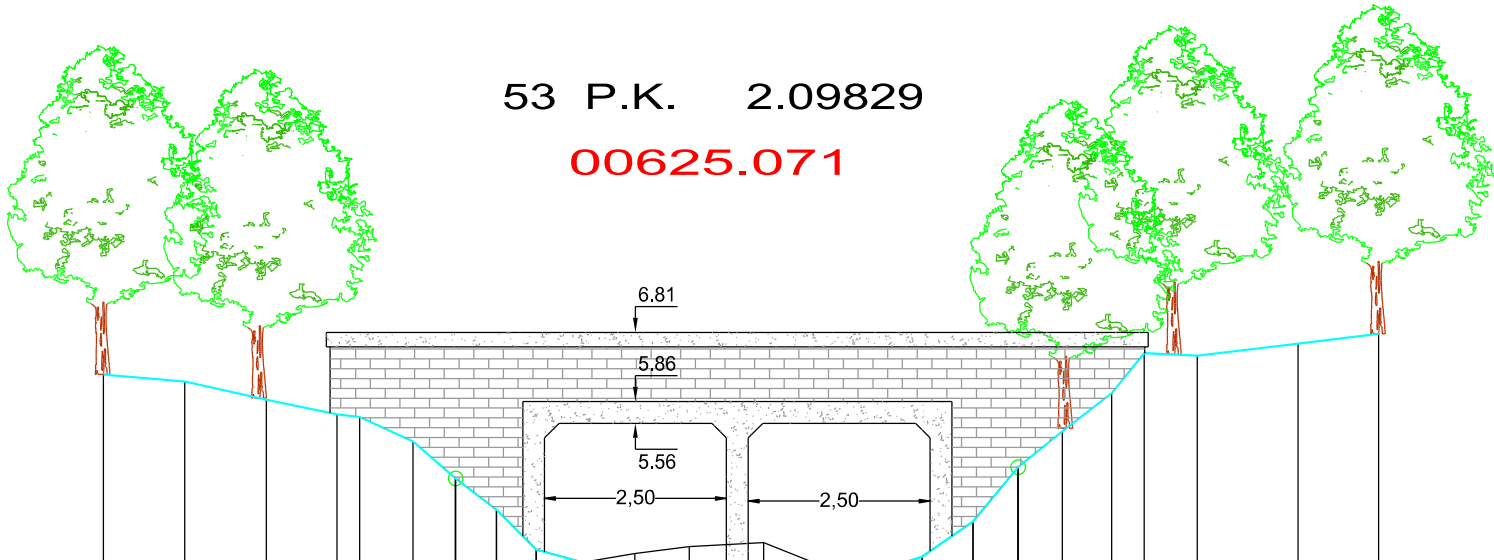

SCHALEN
HOOGTE 1: 100.00
LENGTE 1: 100.00
REFERENTIEVLAK 0.00

MATEN TERREIN	6.23	6.13	5.89	5.68	5.65	5.31	4.80	4.37	3.82	3.65	3.63	3.62	3.62	3.63	3.62	3.73	4.21	4.96	5.45	5.98	6.53	6.49	6.66	6.79
TUSSENAFSTANDEN TERREIN	1.12	1.12	0.97	0.31	0.73	0.58	0.56	0.54	0.64	0.76	0.74	0.99	0.71	1.15	0.32	0.70	0.62	0.61	0.68	0.45	0.73	1.38	1.11	
GEKUMULEERDE AFSTANDEN TERREIN	-8.85	-7.73	-6.62	-5.64	-5.33	-4.60	-4.01	-3.45	-2.91	-2.26	-1.50	-0.77	0.22	0.94	2.09	2.40	3.10	3.72	4.33	5.01	5.46	6.18	7.57	8.68
MATEN SLIB							4.80	4.37	3.82	3.65	3.77	3.87	3.92	3.63	3.62	3.73	4.21	4.96						
TUSSENAFSTANDEN SLIB		4.84					0.56	0.54	0.64	0.72	0.75	1.02	0.71	1.15	0.32	0.70	0.62				4.96			
GEKUMULEERDE AFSTANDEN SLIB	-8.85					-4.01	-3.45	-2.91	-2.26	-1.55	-0.80	0.23	0.94	2.09	2.40	3.10	3.72						8.68	