


Profiel 222

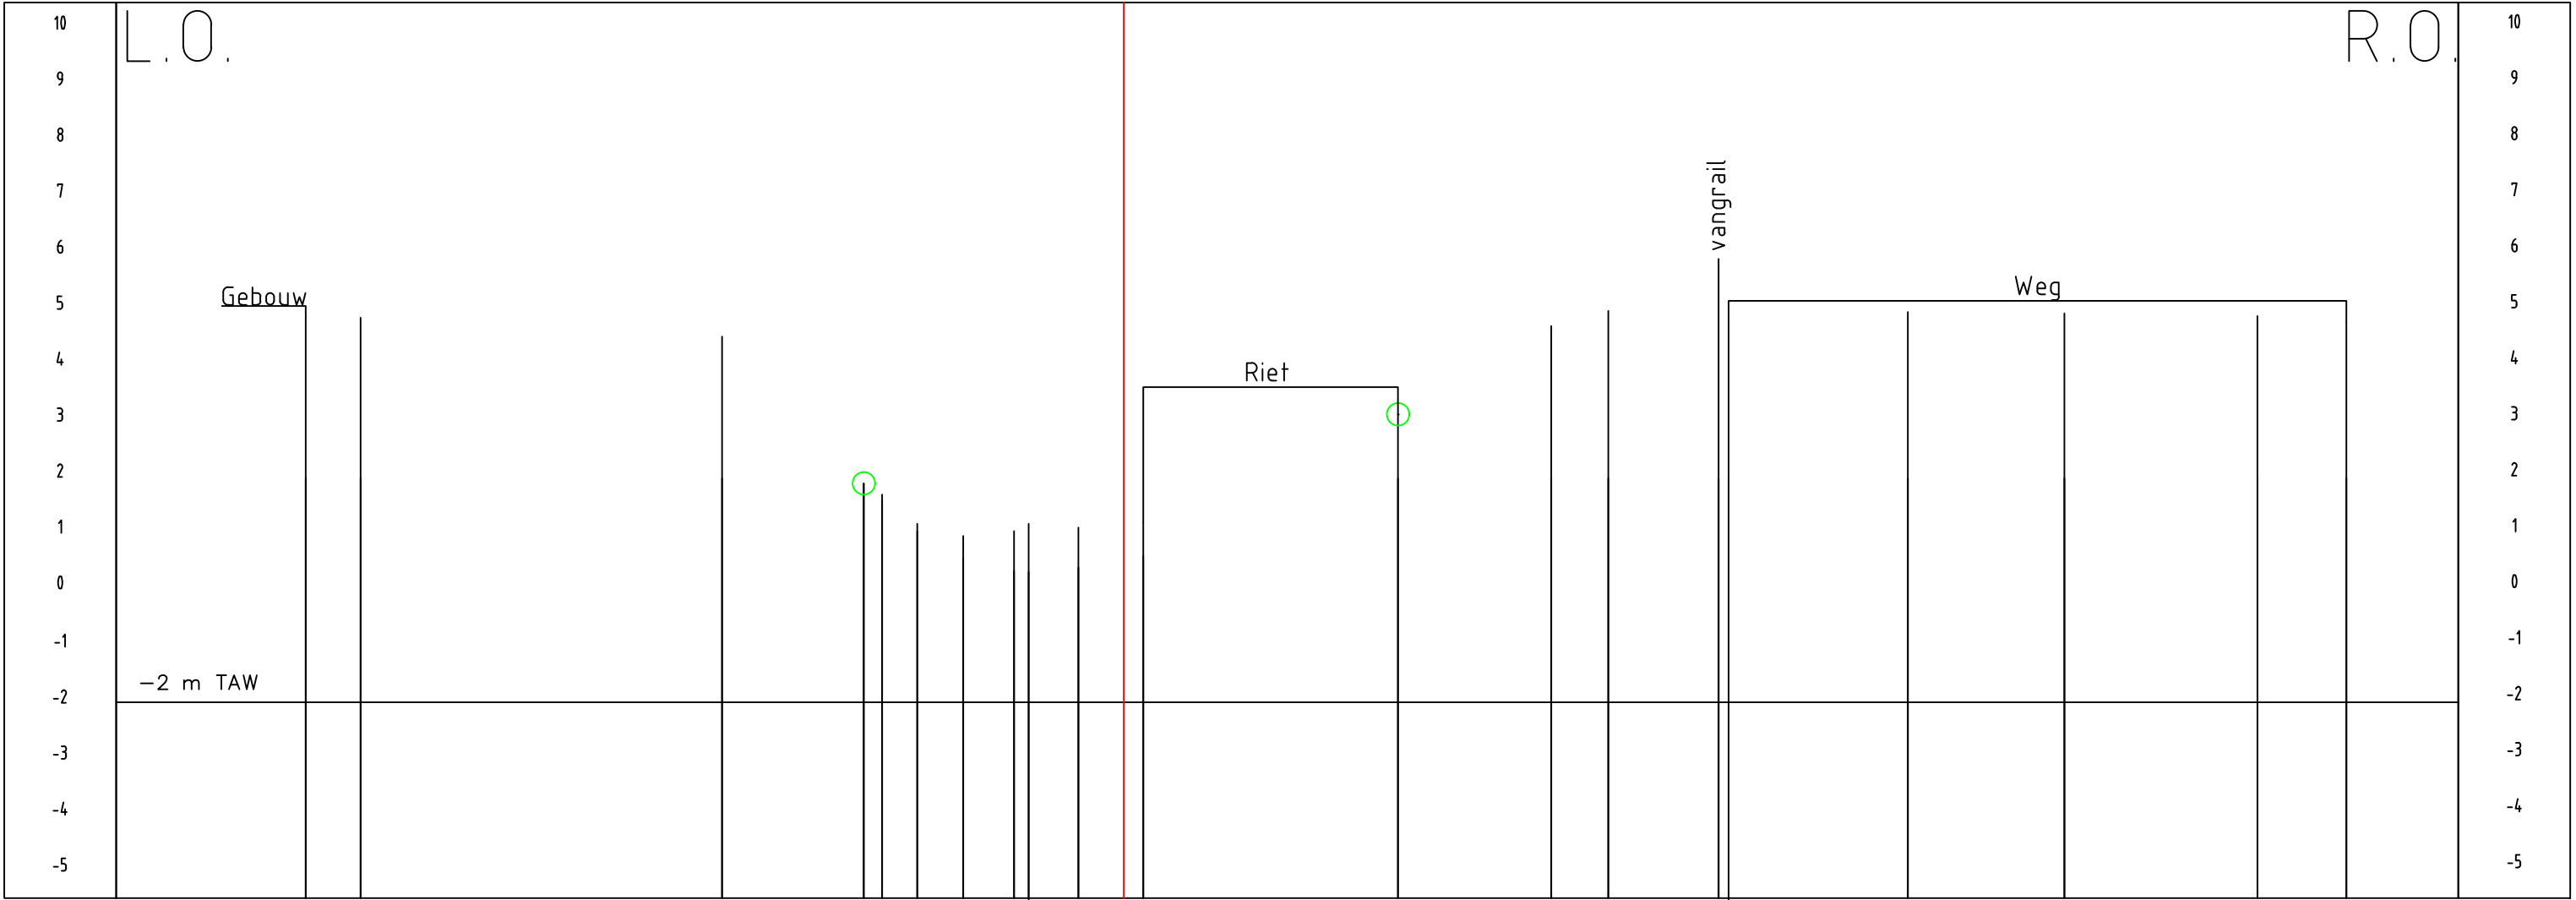

Peil slib																		
Peil vaste bodem	4.88	4.87		4.53		1.91	1.71											
Tussenaafstand	0.98	6.46		2.53		0.33	0.63	1.06	1.19		0.57	0.97						
Gecumuleerde afstand	-14.62	-13.64		-7.18		-4.65	-4.32	-3.69	-2.87		-1.96	-1.70		-0.81		0.35	4.90	