


DP10A

Lsch 1/100

Hsch 1/100

V-vlak
0.00m.

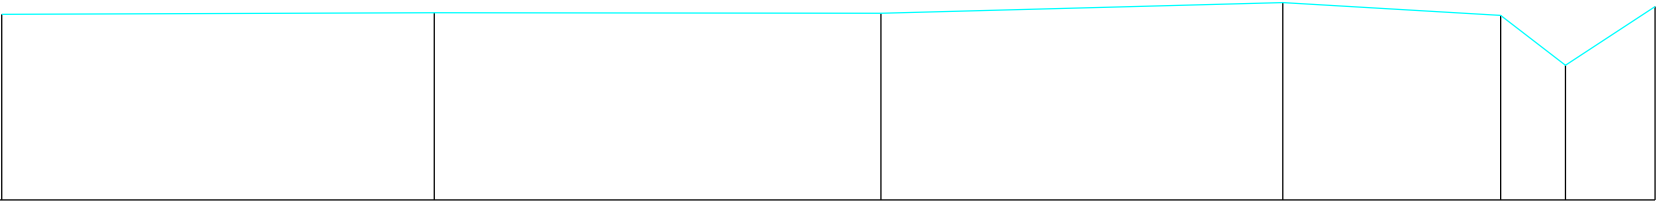

Peil vaste bodem	2.85	2.88	2.87	3.03	2.84	2.07	2.97
Peil slikbodem							
Begin begroeiing							
Tussenafstand	6.65	6.86	6.17	3.35	1.00	1.38	
Cumulafstand	0.00	6.65	13.51	19.68	23.03	24.03	25.41