


DP11
Lsch 1/100
Hsch 1/100
V-vlak
0.00m.

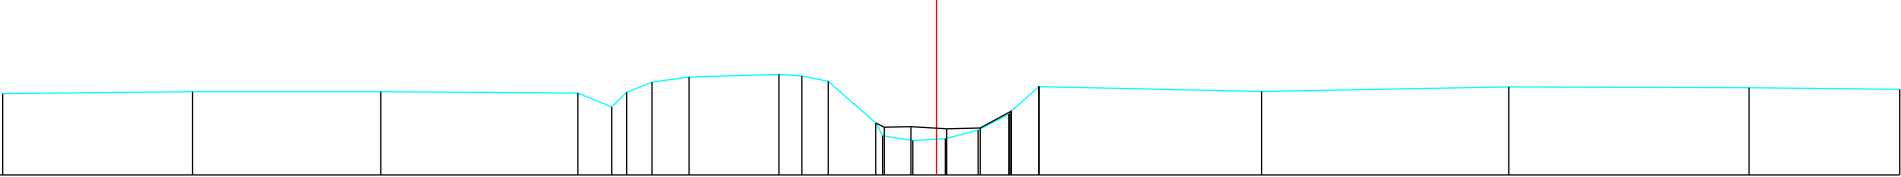

Peil slibbodem															
Peil vaste bodem	27	28	28	28	27	27	28	28	28	27	27	27	27	28	28
Begin begroeiing															
Tussenafstand	651	646	676	136	124	887	127	389	879	871	163	144	138	137	145
Cumulafstand	0	651	1307	1474	1609	2141	2227	2255	2663	2742	2871	2988	3088	3227	3372