


DP12  
Lsch 1/100  
Hsch 1/100  
V=vlak  
0.00m.

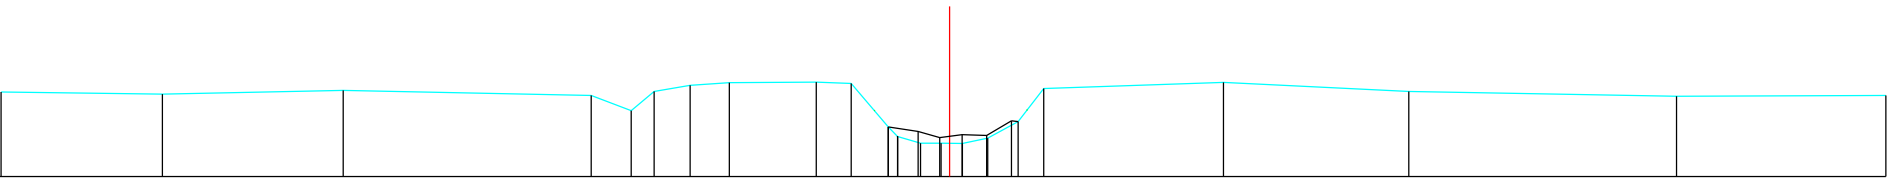

|                  |     |      |      |      |      |      |      |      |      |      |      |      |      |      |      |
|------------------|-----|------|------|------|------|------|------|------|------|------|------|------|------|------|------|
| Peil slibbodem   |     |      |      |      |      |      |      |      |      |      |      |      |      |      |      |
| Peil vaste bodem | 24  | 28   | 32   | 24   | 23   | 28   | 27   | 25   | 23   | 27   | 14   | 14   | 15   | 17   | 14   |
| Begin begroeiing |     |      |      |      |      |      |      |      |      |      |      |      |      |      |      |
| Tussenafstand    | 545 | 633  | 869  | 148  | 888  | 127  | 138  | 344  | 122  | 13   | 33   | 886  | 872  | 889  | 186  |
| Cumulafstand     | 545 | 1178 | 2047 | 2195 | 3083 | 3214 | 3352 | 3696 | 3818 | 3831 | 3864 | 3952 | 4040 | 4129 | 4315 |