


DP13
Lsch 1/100
Hsch 1/100

V-vlak
0.00m.

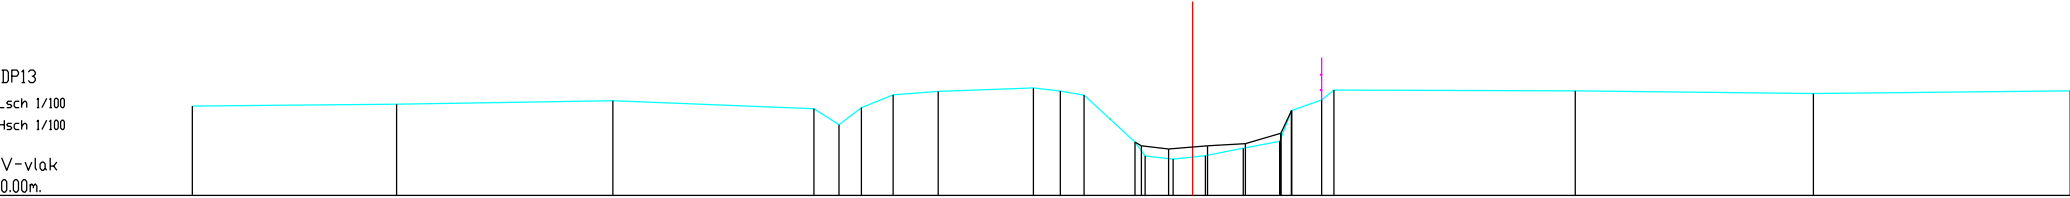

Peil slibbodem															
Peil vaste bodem	285	286	287	288	289	290	291	292	293	294	295	296	297	298	299
Begin begroeiing															
Tussenafstand	652	690	641	880	872	181	144	304	886	876	150	336	889	183	120
Cumulafstand	0.00	652	1341	1980	2862	3334	3478	3882	4768	5644	5794	6130	6519	6702	6822