


DP16
Lsch 1/100
Hsch 1/100
V-vlak
0.00m.

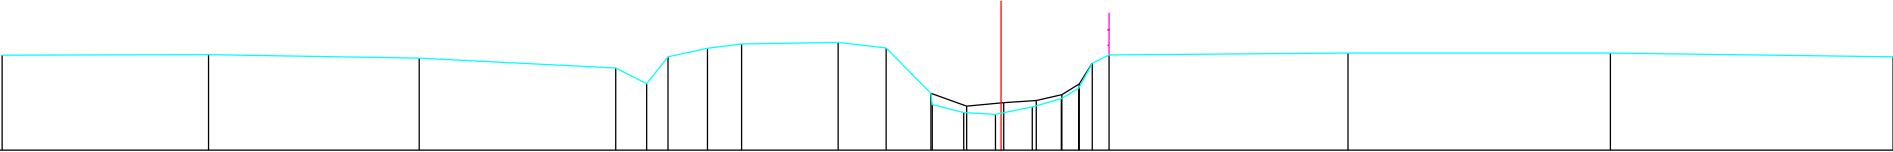

Peil slibbodem															
Peil vaste bodem	35	36	35	33	23	29	27	30	36	38	46	102	129	141	152
Begin begroeiing															
Tussenafstand	662	676	631	899	669	127	110	389	155	148	244	102	129	141	152
Cumulafstand	100	662	1338	1969	2668	2795	2905	3294	3449	3597	3841	3943	4072	4213	4365