


DP17
Lsch 1/100
Hsch 1/100

V-vlak
0.00m.

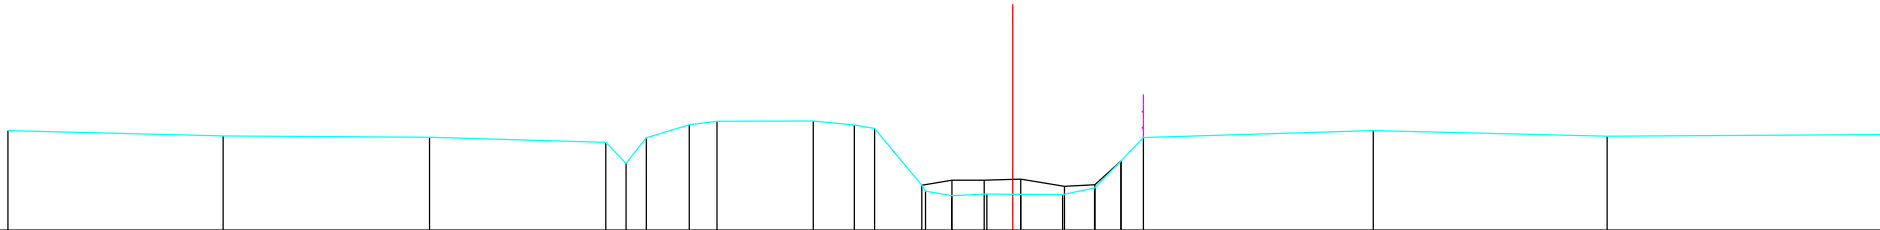

Peil slobodem															
Peil vaste bodem	314	297	259	277	288	258	332	343	343	338	328	140	123	119	157
Begin begroeiing													14	113	161
Tussenafstand	678	649	555	664	664	135	887	383	129	864	149	812	883	118	187
Cumulafstand	0.00	6.78	13.27	18.82	19.45	20.89	21.44	22.31	25.35	26.63	27.28	28.77	28.89	29.72	30.82