


DP18
Lsch 1/100
Hsch 1/100

V-vlak
0.00m.

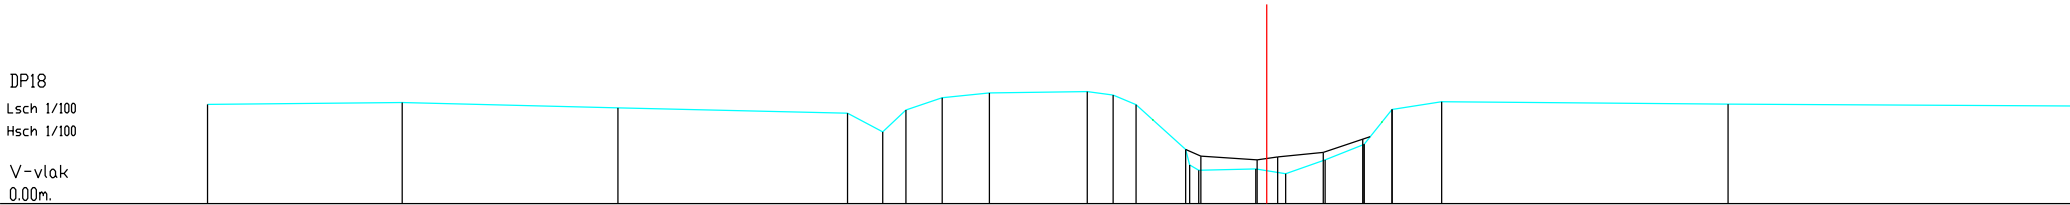

Peil slibbodem																				
Peil vaste bodem	307	313	316	319	322	326	327	342	346	336	306	168	167	184	187	136	144	139	189	
Begin begroeiing																				
Tussenafstand	601	667	789	100	0.72	112	146	303	0.80	0.71	259	153	0.12	0.20	1.76	0.92	1.22	1.20	0.88	153
Cumulafstand	0.00	6.01	12.68	19.77	20.85	21.57	22.69	24.14	27.17	27.97	28.67	29.20	29.32	29.69	30.36	31.28	32.50	33.70	34.58	36.11