


DP20
Lsch 1/100
Hsch 1/100
V-vlak
0.00m.

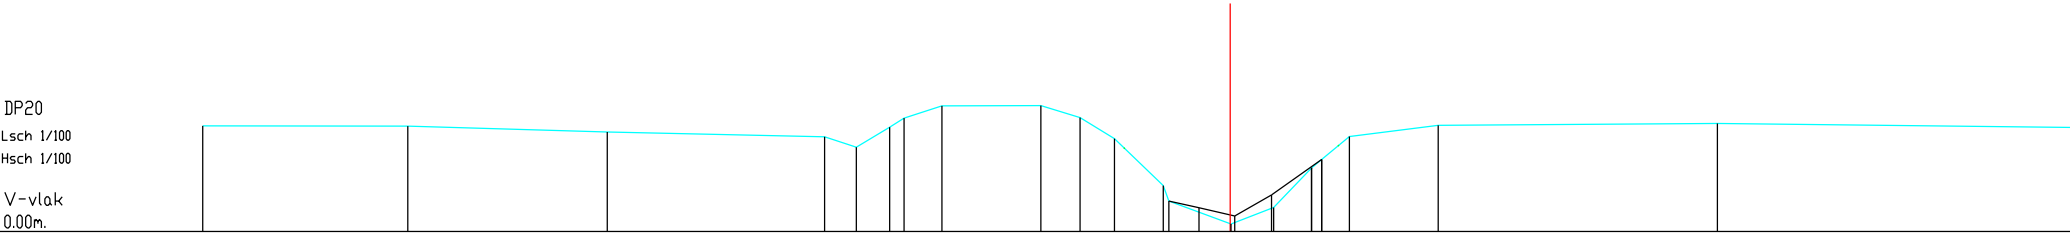

Peil slobodem															
Peil vaste bodem	3.23	3.24	3.26	2.94	2.95	3.21	3.49	3.86	3.87	3.58	2.86	1.41	0.93	0.73	0.48
Begin begroeiing															
Tussenafstand	6.32	6.13	6.68	0.98	1.03	0.44	1.17	3.04	1.20	1.06	2.94	1.41	0.17	1.92	1.31
Cumulafstand	0.00	6.32	12.45	13.43	24.11	24.54	25.71	28.75	29.95	31.01	33.95	35.36	35.53	37.45	38.76