


PR4
Lsch 1/100
Hsch 1/100

V-vlak
0.00m.

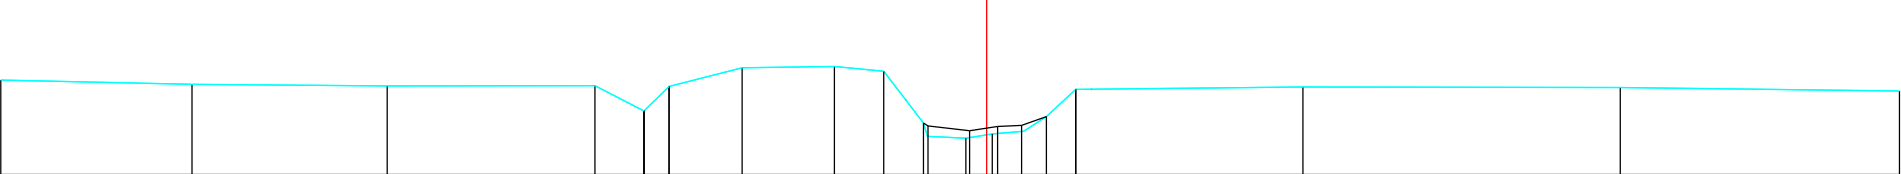

Peil slibbodem															
Peil vaste bodem	28	26	26	26	28	28	29	29	27	18	18	17	17	16	16
Begin begroeiing															
Tussenaafstand	629	641	683	161	882	241	383	163	145	126	887	183	873	896	746
Cumulafstand	188	827	1510	1671	2553	2834	3217	3380	3525	3651	4538	4721	5594	6490	7236