


DP9
Lsch 1/100
Hsch 1/100

V-vlak
0.00m.

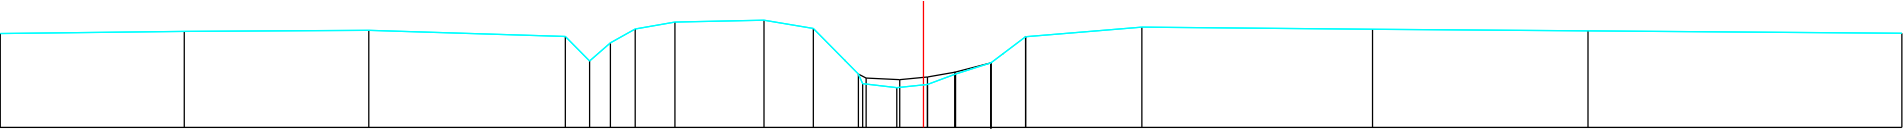

Peil sliobodem															
Peil vaste bodem	317	324	328	337	324	336	362	334	337	348	335	345	337	338	318
Begin begroeiing															
Tussenafstand	621	622	643	882	878	883	134	381	166	152	89	125	183	895	128
Cumulafstand	88	621	1243	2125	2198	2286	2420	2801	2967	3119	3208	3333	3516	3911	6414