


DWARSPROFIEL 32

Hsch	1/100	
Lsch	1/100	
Vvlak	-2.00	T.A.W.

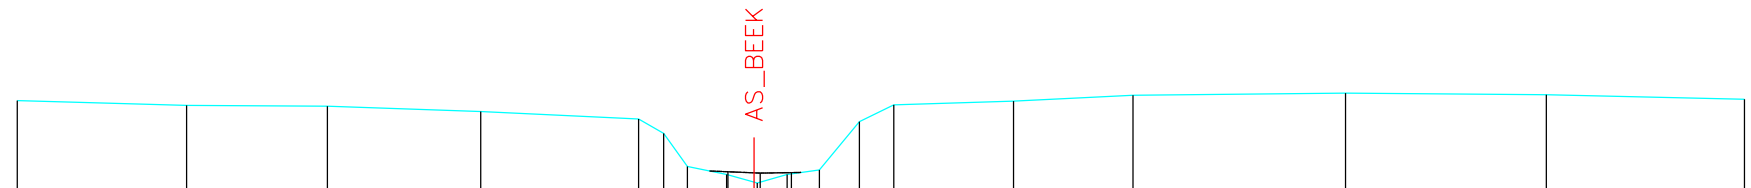

BODEMPEIL	1.60		1.45		1.42		1.27		1.05		0.62		-0.16		-0.60		-0.85		-0.59		-0.46		0.97		1.47		1.58		1.75		1.82		1.77		1.63	
SLIBBODEM																																				
CUMULAFSTAND	0.00		5.02		9.20		13.75		18.44		19.18		19.88		21.05		21.86		22.84		23.80		24.92		26.00		29.56		33.11		39.41		45.37		51.75	
TUSSENAFSTAND		5.02		4.18		4.55		4.68		0.74	0.70	1.17	0.81	0.89	0.95	1.19	1.02		3.56		3.54		6.30		5.96		5.88									