


DWARSPROFIEL 51

Hsch	1/100	
Lsch	1/100	
Vvlak	-2.00	T.A.W.

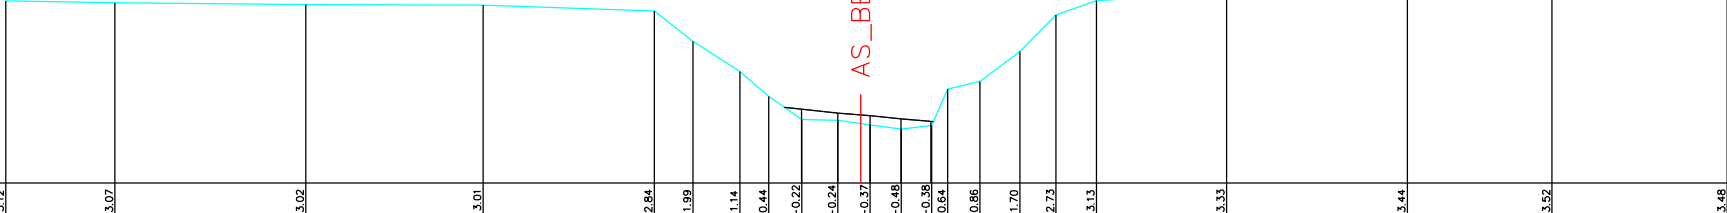

BODEMPEIL	3.12	3.07	3.02	3.01	2.84	1.99	1.14	0.44	-0.22	-0.24	-0.37	0.64	0.86	1.70	2.73	3.13	3.33	3.44	3.52	3.48			
SLIBBODEM																							
CUMULAFSTAND	0.00	3.07	8.44	13.43	18.24	19.33	20.65	21.46	22.39	23.40	24.04	24.31	25.18	26.04	27.40	29.54	34.34	39.43	43.49	48.42			
TUSSENAFSTAND		3.07	5.37	4.99	4.81	1.09	1.32	0.81	0.92	1.02	0.64	0.77	0.87	0.86	0.45	0.91	1.13	1.02	1.14	3.66	5.09	4.07	4.93