


DWARSPROFIEL 53

Hsch	1/100	
Lsch	1/100	
Vvlak	-2.00	T.A.W.

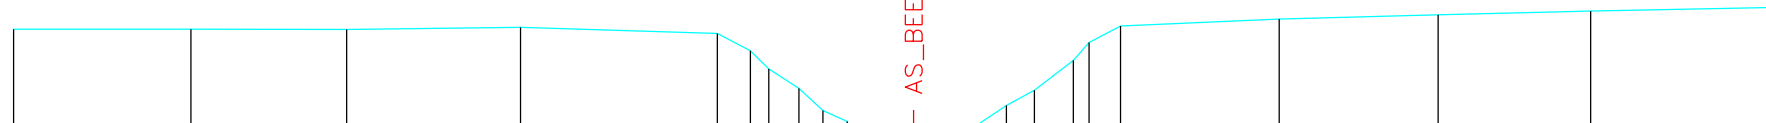

BODEMPEIL	2.94			2.93				2.93						2.99				2.81	2.29	1.74	1.15	0.49	0.16	0.72	0.20	0.18	0.24	0.07	0.64	1.10	2.00	2.54	3.03			3.24			3.37			3.49			3.59	
SLIBBODEM	
CUMULAFSTAND	0.00			5.15				10.04						15.28				21.21	22.21	22.77	23.68	24.40	25.13	25.70	26.37	27.08	27.13	28.09	28.92	29.92	30.77	31.94	32.42	33.36			38.15			42.84			47.53			52.84
TUSSENAFSTAND		5.35				4.69			5.24					5.93			1.00	0.56	0.91	0.72	0.73	0.78	1.11	0.96	0.90	0.84	0.84	1.17	0.48	0.95			4.78					4.79			4.60			5.30		