


DWARSPROFIEL 67

Hsch 1/100  
Lsch 1/100  
Vvlak -1.00 T.A.W.

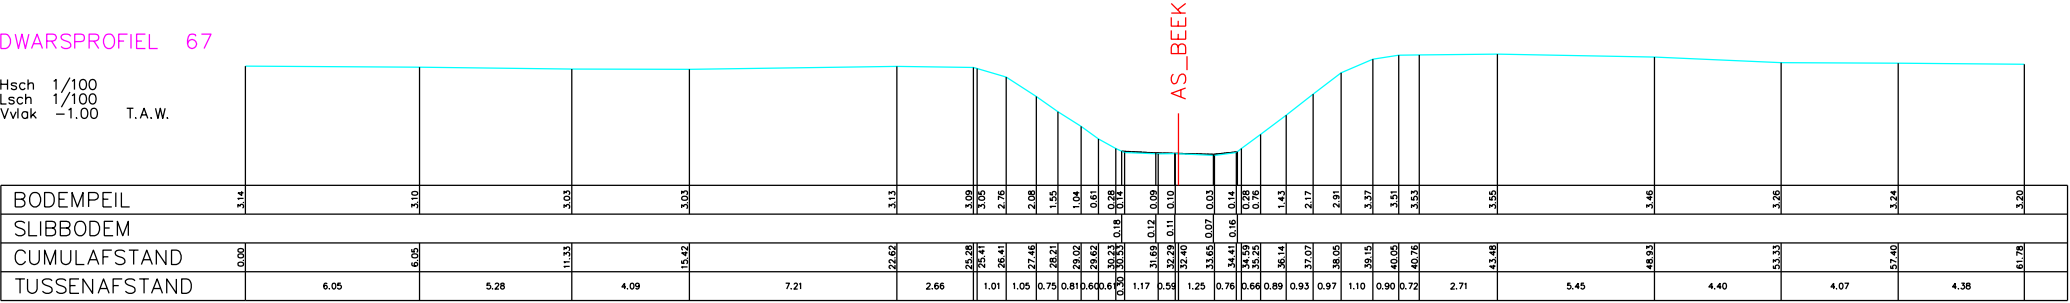

|               |      
|---------------|------|------|-------|-------|-------|-------|-------|-------|-------|-------|-------|-------|-------|-------|-------|-------|-------|-------|-------|-------|-------|-------|-------|-------|-------|-------|-------|-------|-------|-------|-------|-------|------|
| BODEMPEIL     | 3.14 | 3.10 | 3.03  | 3.03  | 3.13  | 3.09  | 3.05  | 2.76  | 2.08  | 1.95  | 1.04  | 0.61  | 0.28  | 0.14  | 0.09  | 0.11  | 0.10  | 0.03  | 0.14  | 0.76  | 1.43  | 2.17  | 2.81  | 3.37  | 3.51  | 3.53  | 3.55  | 3.46  | 3.26  | 3.24  | 3.20  |       |      |
| SLIBBODEM     |      |      
| CUMULAFSTAND  | 0.00 | 6.05 | 11.33 | 15.42 | 22.62 | 25.28 | 25.41 | 26.41 | 27.46 | 28.21 | 28.92 | 29.62 | 30.23 | 30.85 | 31.69 | 32.29 | 32.40 | 33.65 | 34.41 | 35.25 | 35.89 | 36.14 | 37.07 | 38.05 | 39.15 | 40.05 | 40.76 | 43.48 | 48.93 | 53.33 | 57.40 | 61.78 |      |
| TUSSENAFSTAND |      | 6.05 |       | 5.28  |       | 4.09  |       | 7.21  |       | 2.66  | 1.01  | 1.05  | 0.75  | 0.81  | 0.60  | 0.6   | 1.17  | 0.58  | 1.25  | 0.76  | 0.66  | 0.89  | 0.93  | 0.97  | 1.10  | 0.90  | 0.72  | 2.71  |       | 5.45  | 4.40  | 4.07  | 4.38 |