

DP066

DWARSPROFIELPLAN

wijzigingen:

$$\begin{array}{r} 1 \\ \hline 2 \\ \hline 3 \\ \hline 4 \\ \hline 5 \end{array}$$

Besteknr.:
36/06 TO-36

datum opmaak: 28/04/2007

plannummer:

LEGENDE

-  beginpunt begroeiing
-  vaste bodem
- slibbodem
-  as rijweg
-  as dwarsprofiel

haag	1
gebou	2
weide	3
afslu	4



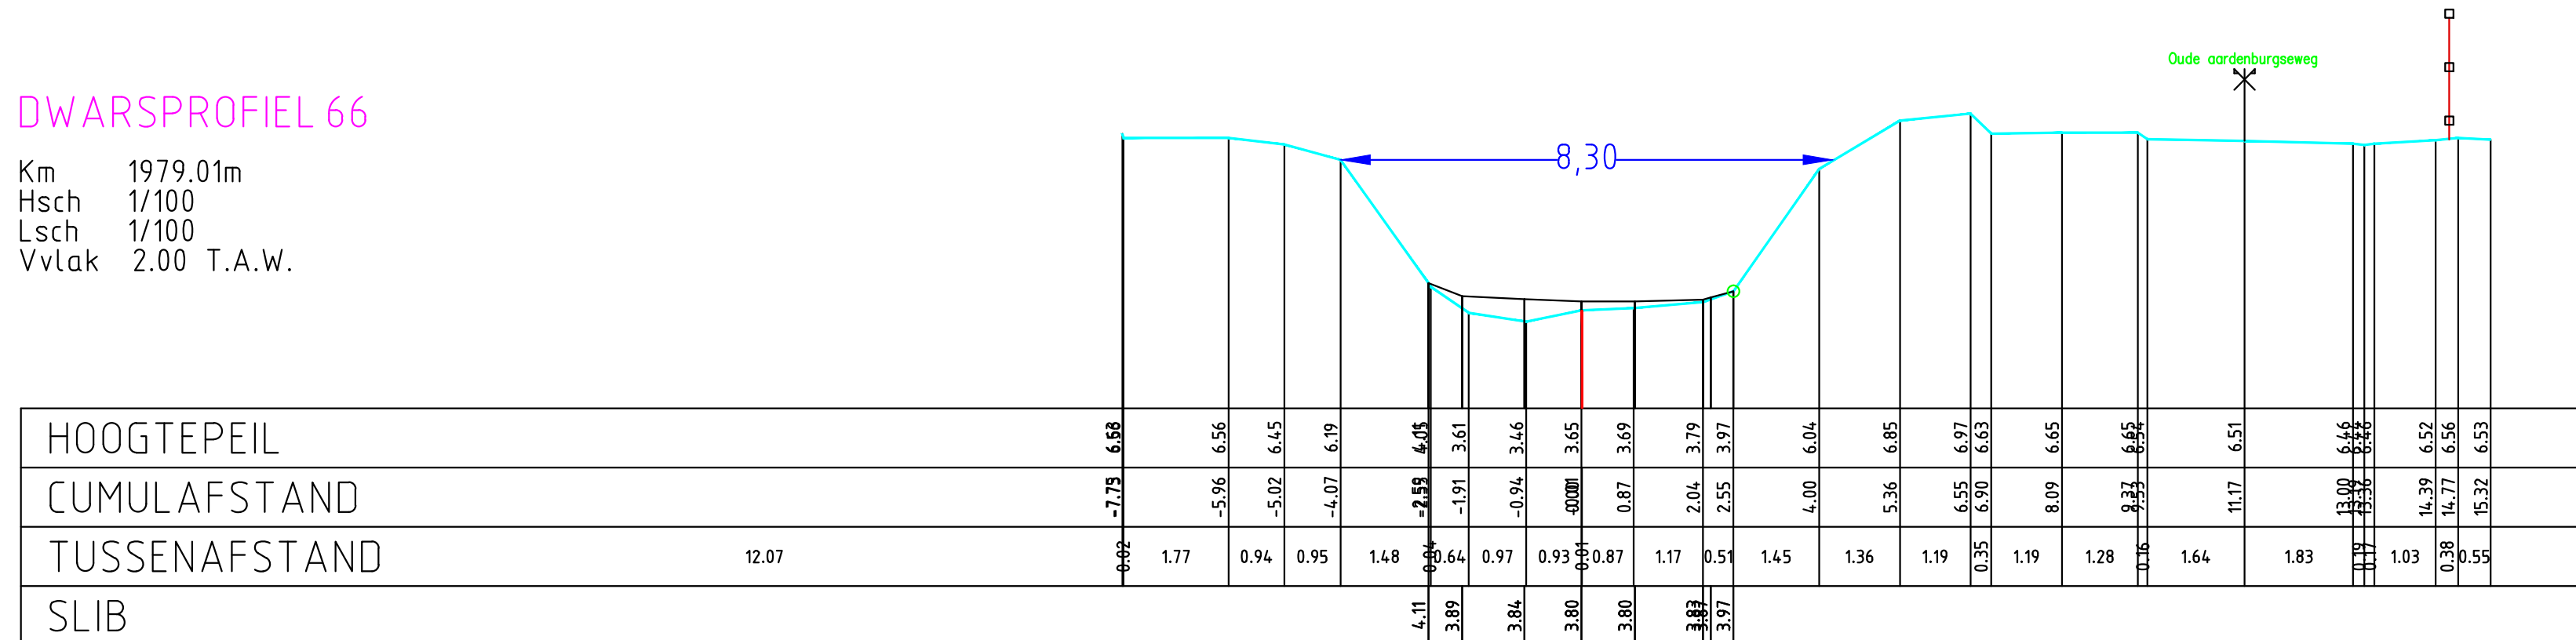
Two trees are shown. The first tree is tall and thin with green leaves and a brown trunk. The second tree is shorter and wider with green leaves and a brown trunk. Below each tree is an empty square box.

hoogstammige boom
laagstammige boom
beton
metselwerk

Kruinbreedte

DWARSPROFIEL 66

Km 1979.01m
Hsch 1/100
Lsch 1/100
Vvlak 2.00 T.A.W.

[illegible]