

DP066

DWARSPROFIELPLAN

23/04/07


Besteknr. 36/06_TO-36

LEGENDE

Diagram illustrating the cross-section of a road shoulder and ditch structure, showing various levels and components:

- Bodempeil** (Ground level)
- Slibpeil** (Sludge level)
- As lengteprofiel** (Longitudinal profile)
- Begin begroeiing** (Start of vegetation)
- Rand bos** (Forest edge)
- Afsluiting beton** (Concrete closure)
- Afsluiting weide** (Pasture closure)
- Kunstwerk/constructie beton** (Concrete structure)
- Kunstwerk/constructie metselwerk** (Masonry structure)
- Kruinbreedte** (Ditch width)

Vergelijkingsvlak
0.00 m T.A.W.
P66

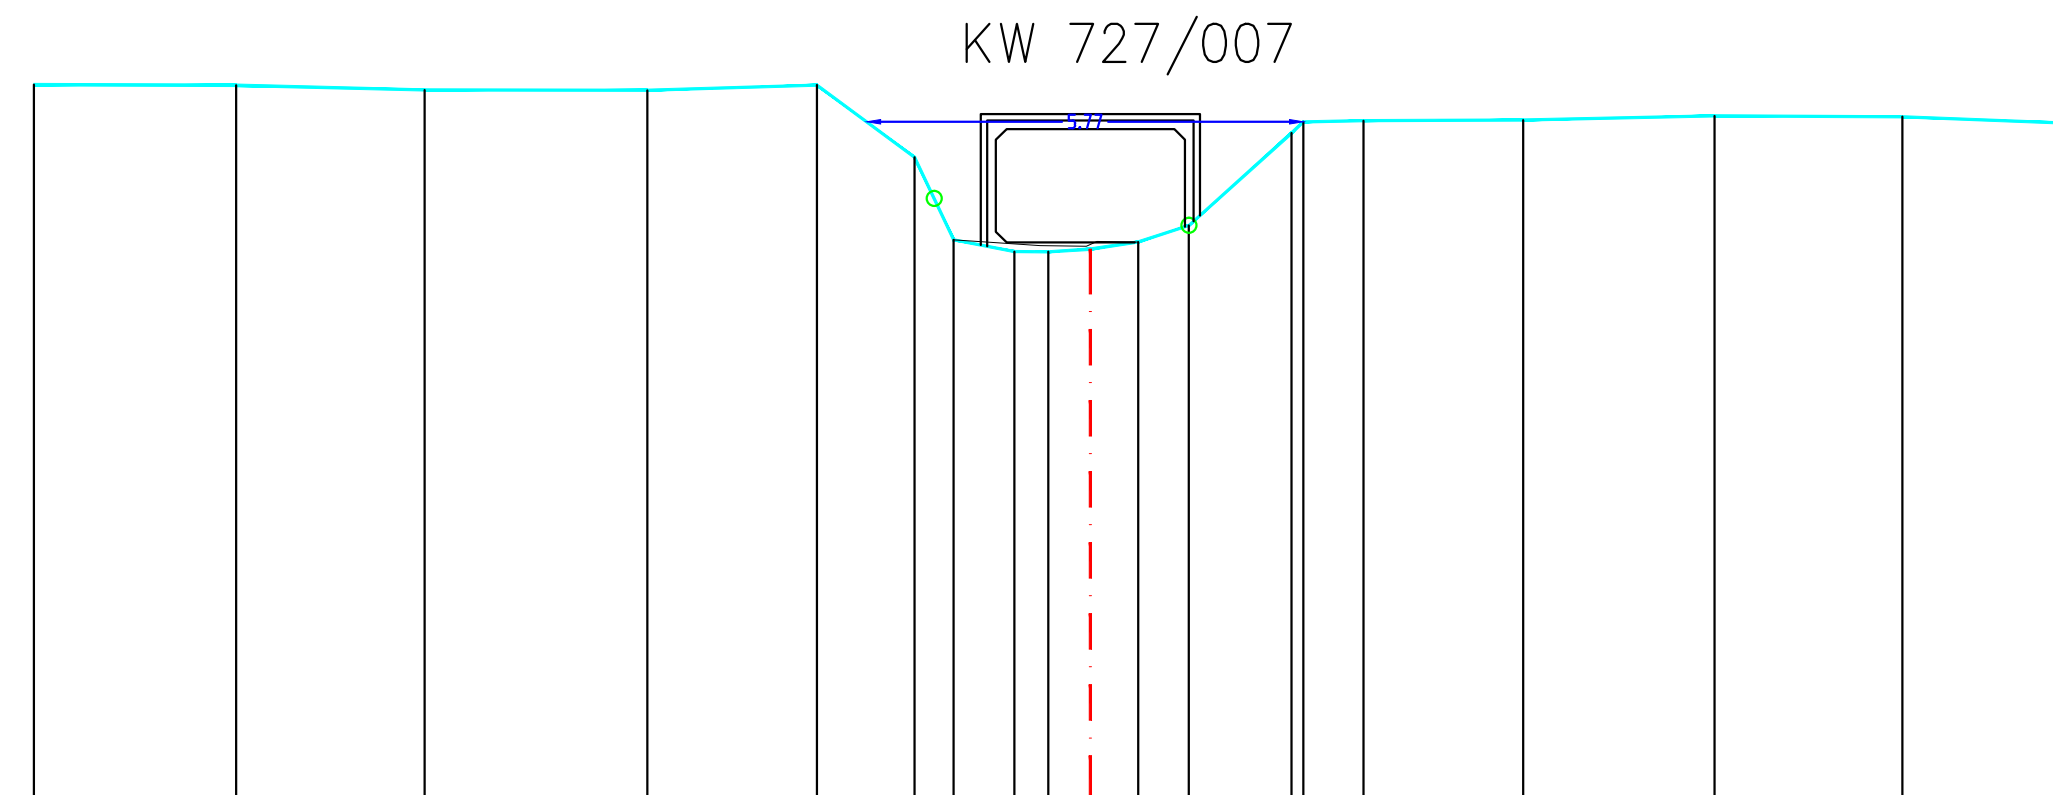

Peil maaiveld
Tussenafstand
Gecumuleerde afstand
Peil slibbodern
Tussenafstand
Gecumuleerde afstand

	13-98	9-97
		2.68
	-11.30	9.46
		2.49
	-8.81	9.40
		2.95
	-5.86	9.39
		2.25
	-3.62	9.46
		1.29
	-2.33	8.51
	7.41	7.41
	0.53	0.52
	-1.28	0.80
	7.29	
	0.62	7.26
	-0.67	0.45
	7.34	7.26
	0.61	0.56
	7.33	7.29
	0.14	0.63
	0.54	7.39
	0.63	0.67
		7.60
	-1.30	
		1.36
		2.66
	0.15	8.83
	0.80	
	-3.61	8.99
		2.11
	-5.73	9.00
		2.53
	-8.26	9.05
		2.48
	-10.74	9.04
		2.09