

Hoogstammige boom

Laagstammige boom

schanskorven

steenstorting

prefab elementen

beton

mettselwerk in diverse materialen

erosiewerend weefsel

gefixeerde steenbestorting

houtmatten

andere

DP

damplanken

Bt


betuining

PB

palen bordage

DWARSPROFIEL DA-2

Hsch 1/100
Lsch 1/100
Vvlak 15.00T.A.W.

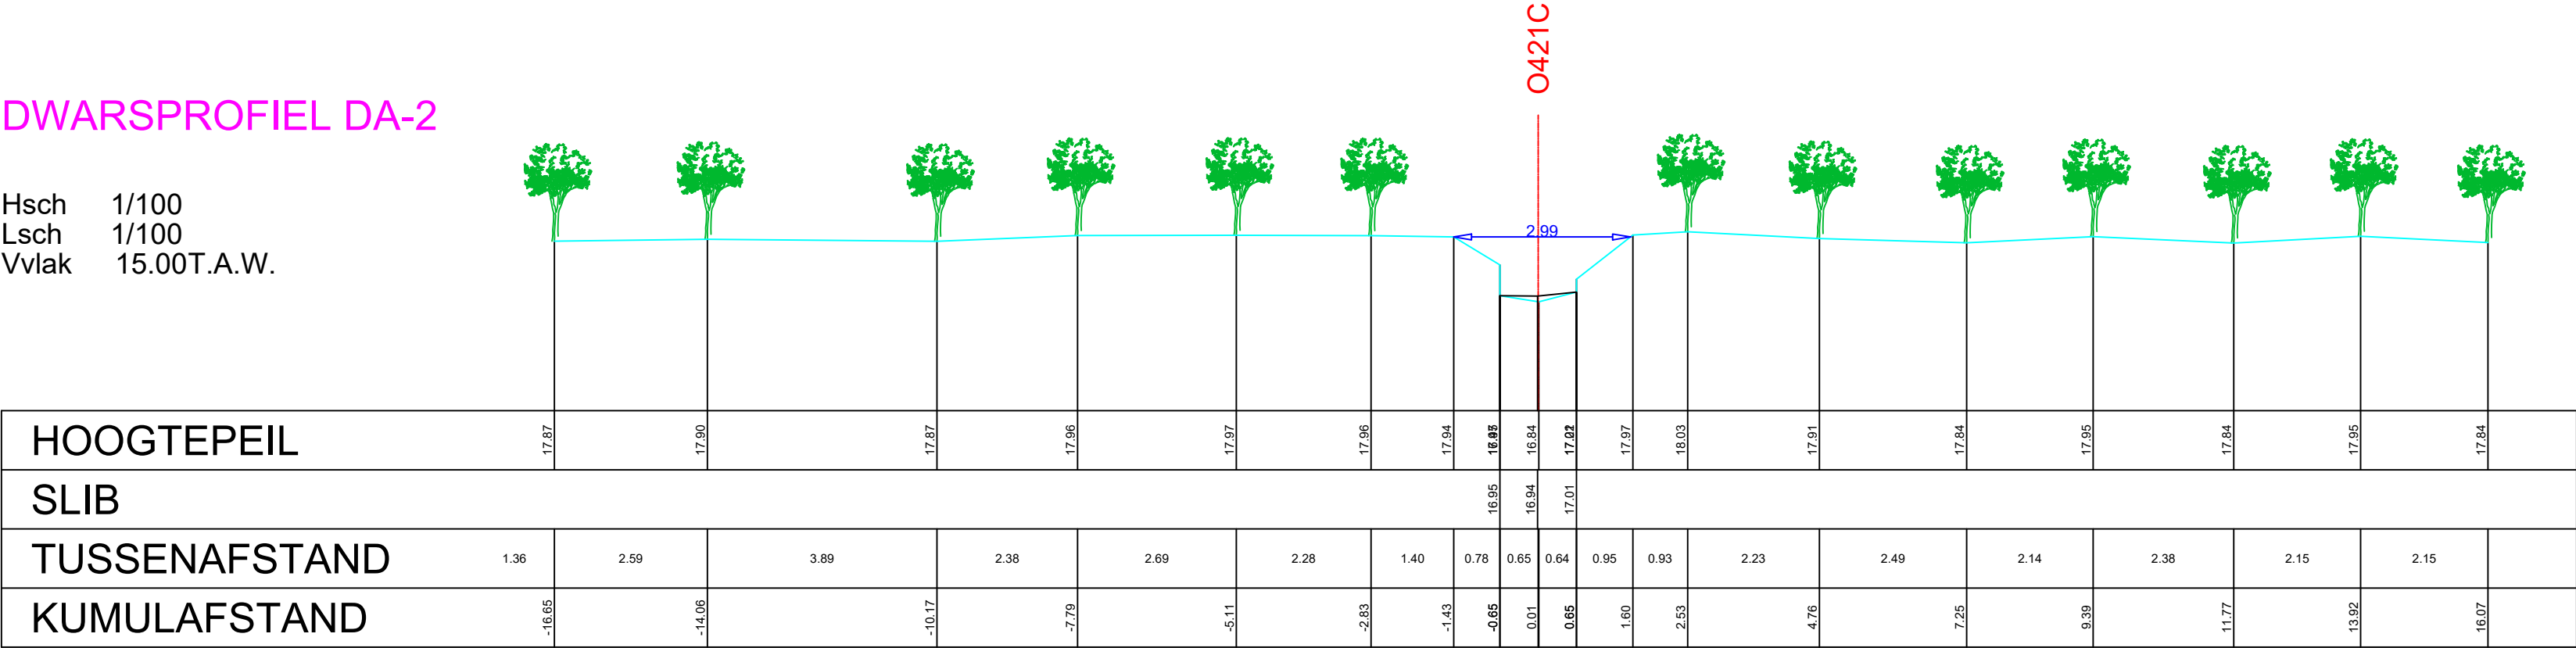

HOOGTEPEIL	17.87	17.90	17.87	17.96	17.97	17.96	17.94	16.95	16.84	17.01	17.97	18.03	17.91	17.84	17.95	17.84	17.95	17.84
SLIB								16.95	16.84	17.01								
TUSSENAFSTAND	1.36	2.59	3.89	2.38	2.69	2.28	1.40	0.78	0.65	0.64	0.95	0.93	2.23	2.49	2.14	2.38	2.15	2.15
KUMULAFSTAND	-16.65	-14.06	-10.17	-7.79	-5.11	-2.83	-1.43	-0.65	0.01	0.65	1.60	2.53	4.76	7.25	9.39	11.77	13.92	16.07