

DP013

DWARSPROFIELPLAN

26/04/07

Besteknr. 36/06_TO-36

LEGENDE

↑ as rijweg

haag


gebouw

afsluiting

met selwerk

laagstammige boom

KW 800/011

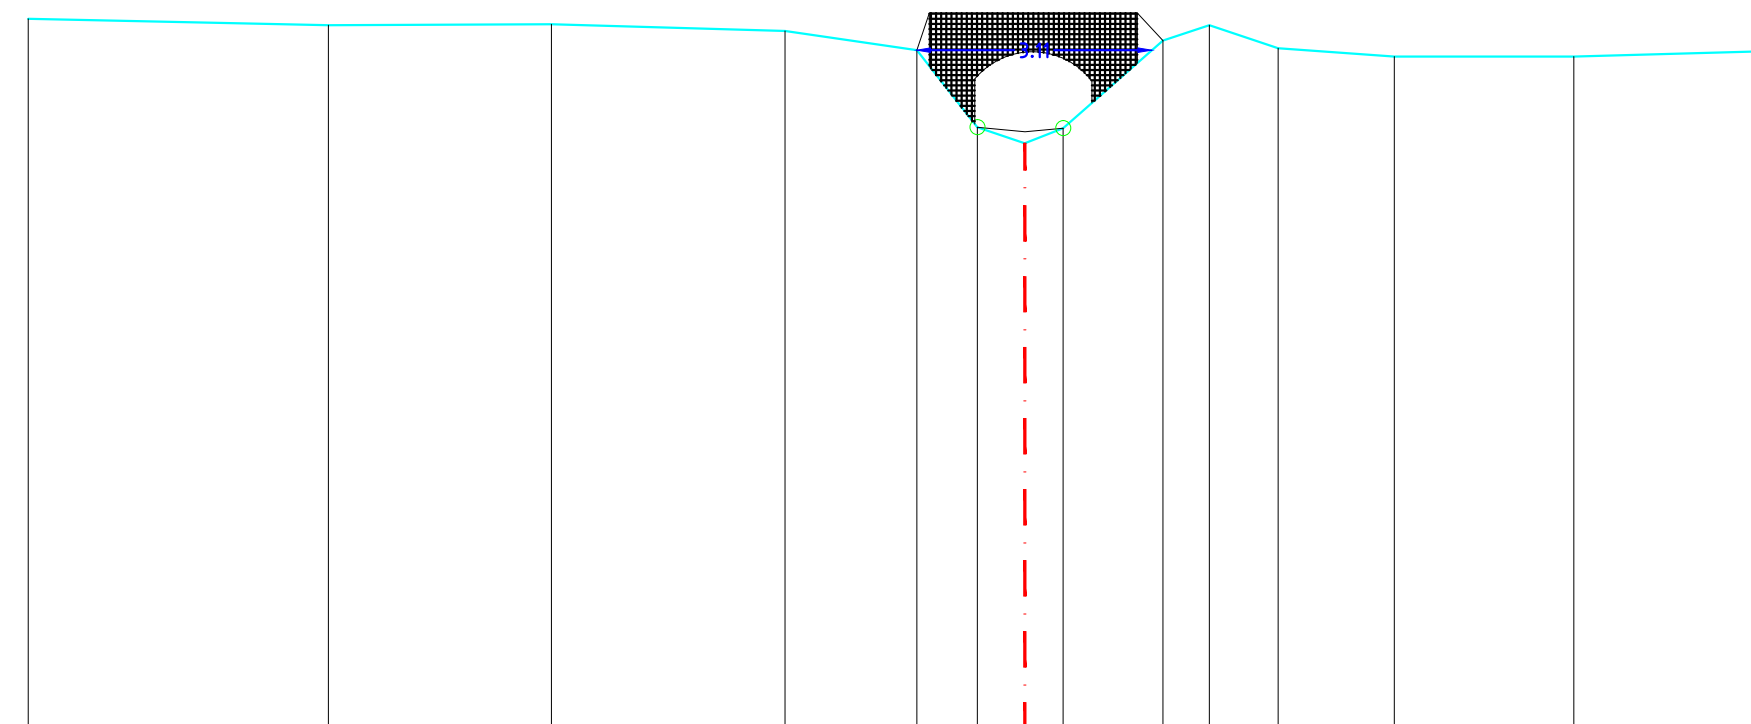

Vergelijkingsvlak
0.00 m T.A.W.
P13

Peil maaiveld
Tussenafstand
Gecumuleerde afstand
Peil slibbodern
Tussenafstand
Gecumuleerde afstand

	13.18	-9.40
	3.97	-9.32
	2.95	-9.33
	3.09	-9.24
	1.74	-8.99
	0.80	-7.97
	0.63	-7.76
	0.00	-7.96
	0.50	-7.96
	1.32	-9.12
	0.61	-9.32
	0.91	-9.01
	1.53	-8.91
	2.38	-8.91
	2.58	-8.91