


DP033

DWARSPROFIELPLAN

28/04/07

Besteknr. 36/06_TO-36

LEGENDE

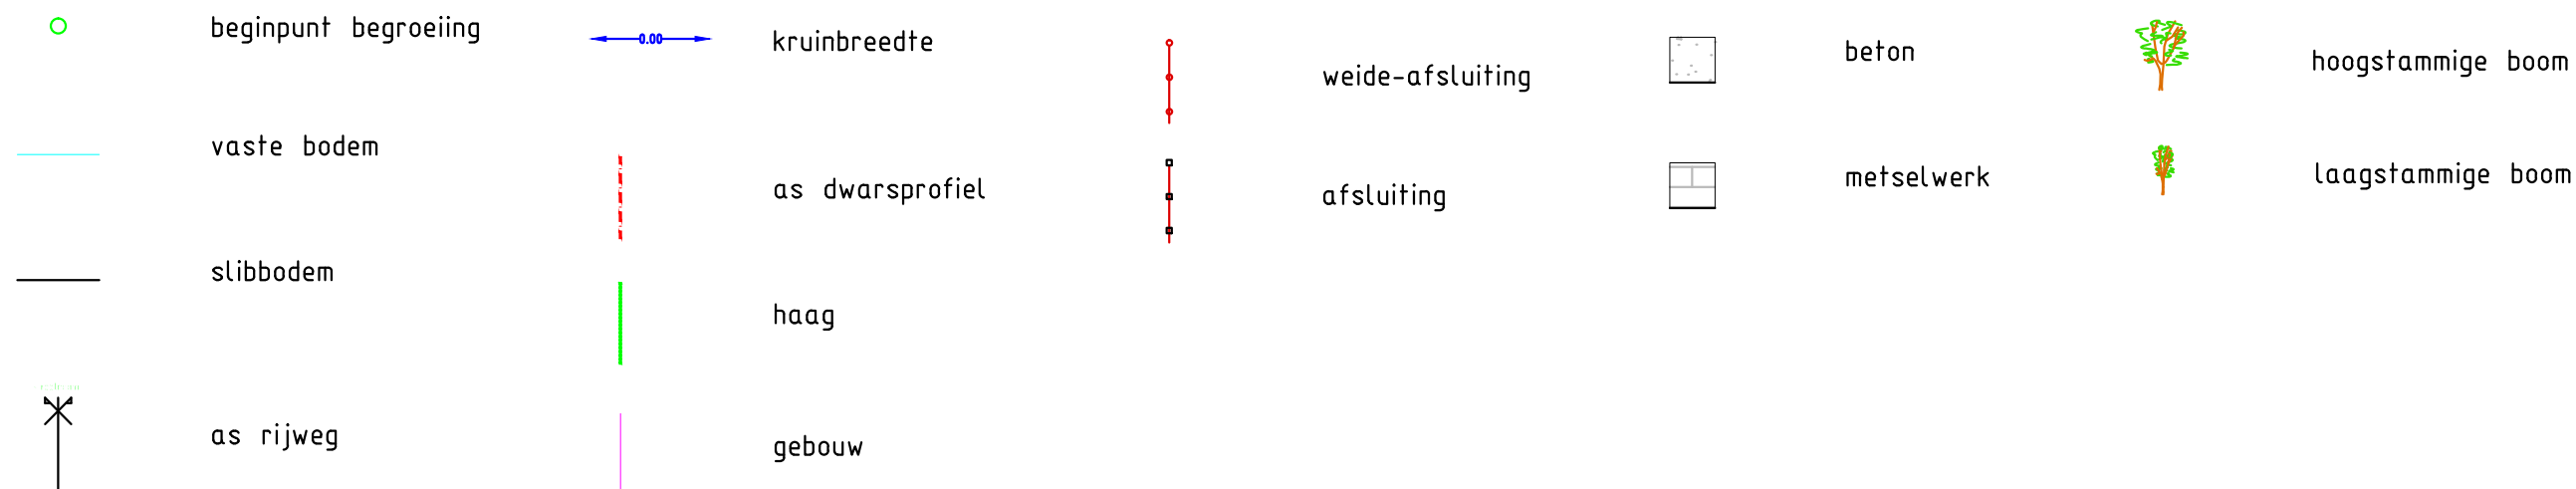

DWARSPROFIEL 33

Km	1086.71m
Hsch	1/100
Lsch	1/100
Vvlak	15.00 T.A.W.

