

O5021 TER ERPENBEEK

(VHAG: 5953)

HERZELE

Dwarsprofiel_458



DWARSPROFIELPLAN

Aangeduide kruinbreedtes zijn indicatief.

Opgemeten in: 2001

Opgemeten volgens bestek: WAT/L/0099S0718X

LEGENDE

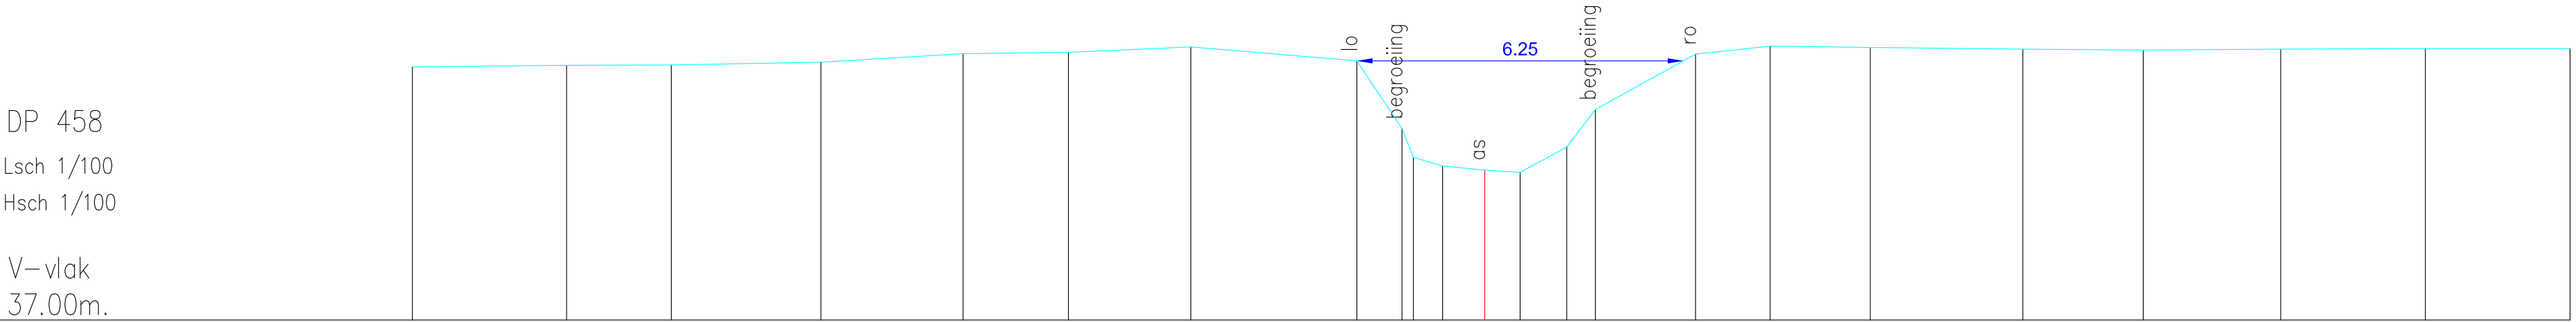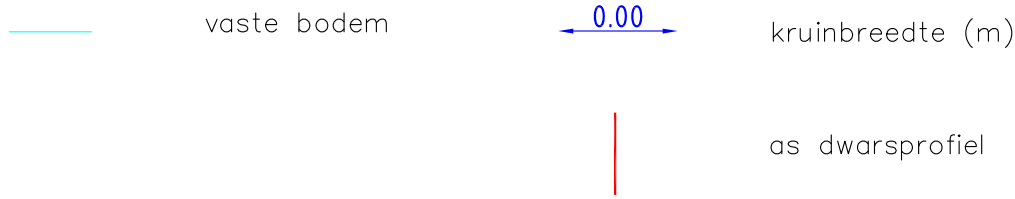

Vaste bodem	41.84	41.86	41.87	41.92	42.09	42.11	42.22	41.95	40.66	40.41	39.94	39.86	39.82	40.30	41.02	42.08	42.23	42.21	42.17	42.15	42.17	42.19	42.19
Tussenafstand		2.95	2.00	2.86	2.72	2.01	2.34	3.17	0.86	0.22	0.56	0.80	0.68	0.89	0.55	1.92	1.43	1.92	2.92	2.30	2.63	2.77	2.77
Samengestelde afstand	-20.51	-17.56	-15.56	-12.69	-9.98	-7.96	-5.62	-2.44	-1.58	-1.36	-0.80	0.00	0.68	1.57	2.12	4.03	5.46	7.37	10.29	12.59	15.22	17.99	20.76