

O5021 TER ERPENBEEK
(VHAG: 5953)
HERZELE

Dwarsprofiel_482


DWARSPROFIELPLAN

Aangeduide kruinbreedtes zijn indicatief.

Opgemeten in: 2001

Opgemeten volgens bestek: WAT/L/0099S0718X

LEGENDE

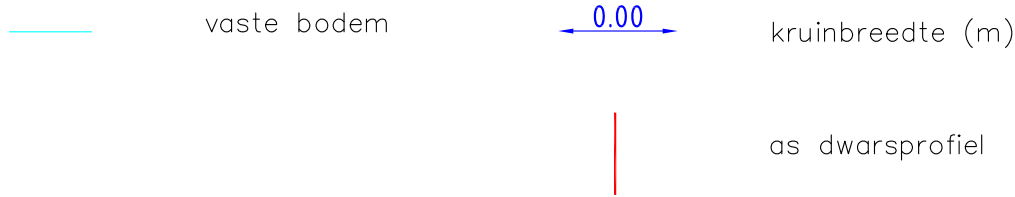


DP 482

Lsch 1/100

Hsch 1/100

V-vlak

40.00m.

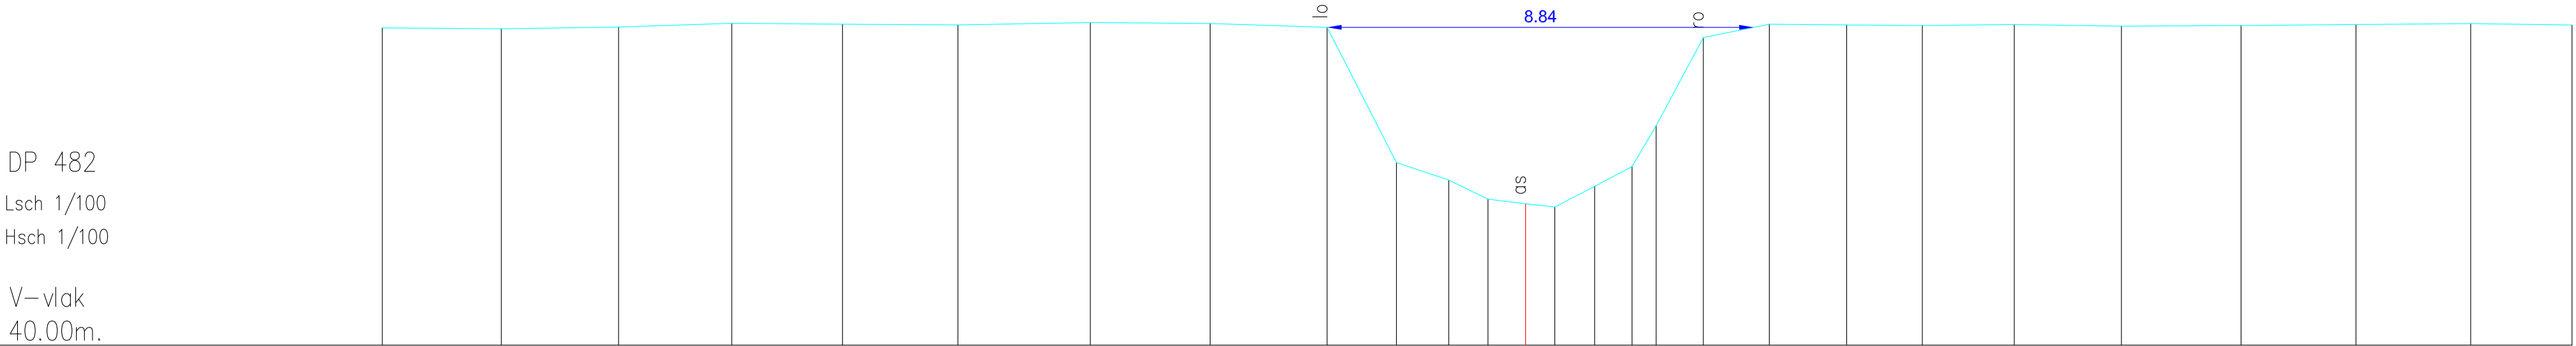

Vaste bodem	46.57	46.55	46.59	46.67	46.65	46.63	46.68	46.66	46.58	43.78	43.42	43.02	42.93	42.86	43.29	43.70	44.54	46.37	46.65	46.63	46.62	46.64	46.61	46.62	46.64	46.66	46.63
Tussenafstand		2.47	2.43	2.35	2.30	2.39	2.74	2.48	2.42	1.44	1.08	0.81	0.78	0.61	0.82	0.78	0.50	0.98	1.37	1.60	1.57	1.91	2.22	2.48	2.38	2.38	2.10
Samengestelde afstand	-23.69	-21.22	-18.80	-16.45	-14.15	-11.76	-9.02	-6.54	-4.11	-2.68	-1.59	-0.78	0.00	0.61	1.43	2.21	2.71	3.68	5.05	6.65	8.22	10.13	12.35	14.83	17.21	19.58	21.68