

O5021 TER ERPENBEEK

(VHAG: 5953)

HERZELE

Dwarsprofiel_502



DWARSPROFIELPLAN

Aangeduide kruinbreedtes zijn indicatief.

Opgemeten in: 2001

Opgemeten volgens bestek: WAT/L/0099S0718X

LEGENDE

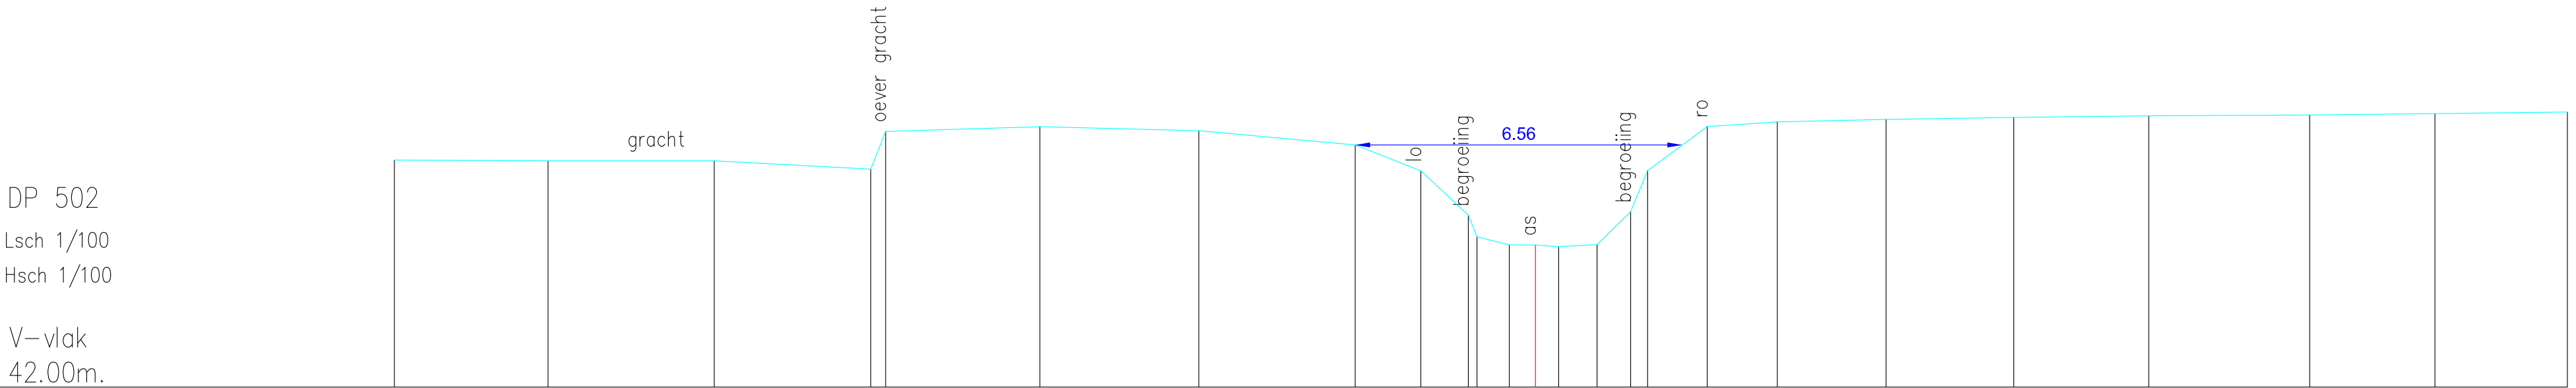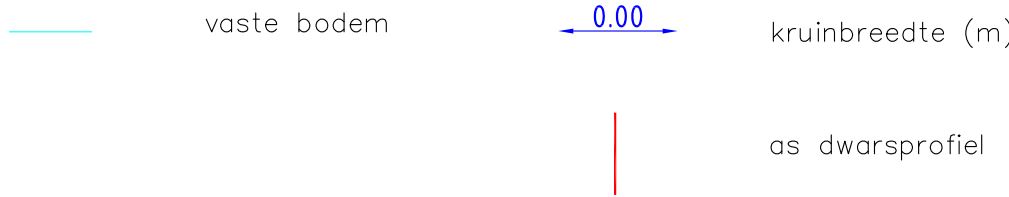

Vaste bodem	46.55		46.54			46.54		46.37 47.12		47.22		47.14		46.85	46.33	45.44 45.01	44.85	44.81	44.86	45.52 46.34	47.22		47.32		47.36		47.40		47.44		47.45		47.48		47.51
Tussenafstand		3.08		3.33		3.14	0.30		3.09		3.19		3.14		1.32	0.95 0.77	0.65 0.53	0.46	0.77	0.67 0.34	1.20		1.40		2.18		2.56		2.71		3.23		2.51		2.66
Samengestelde afstand	-22.89		-19.81		-16.47		-13.33 -13.03		-9.94		-6.75		-3.62	-2.30	-1.35 1.17	-0.53 0.00	0.46	1.24	1.91 2.25	3.45		4.85		7.03		9.59		12.30		15.53		18.04		20.70	