

LEGENDE

- vaste bodem

slibbodem

0.00

kruinbreedte (m)


as dwarsprofiel

gebouw/kunstwerk

afsluiting algemeen
- O5036 HOLBEEK
(VHAG: 6167)
ERPE-MERE
- Dwarsprofiel_19
- DWARSPROFIELPLAN
- Aangeduide kruinbreedtes zijn indicatief.
- Opgemeten in: 2001

Opgemeten volgens bestek: WAT/L/0099S0718X
- DP 19
Lsch 1/100
Hsch 1/100

V-vlak
34.00m.

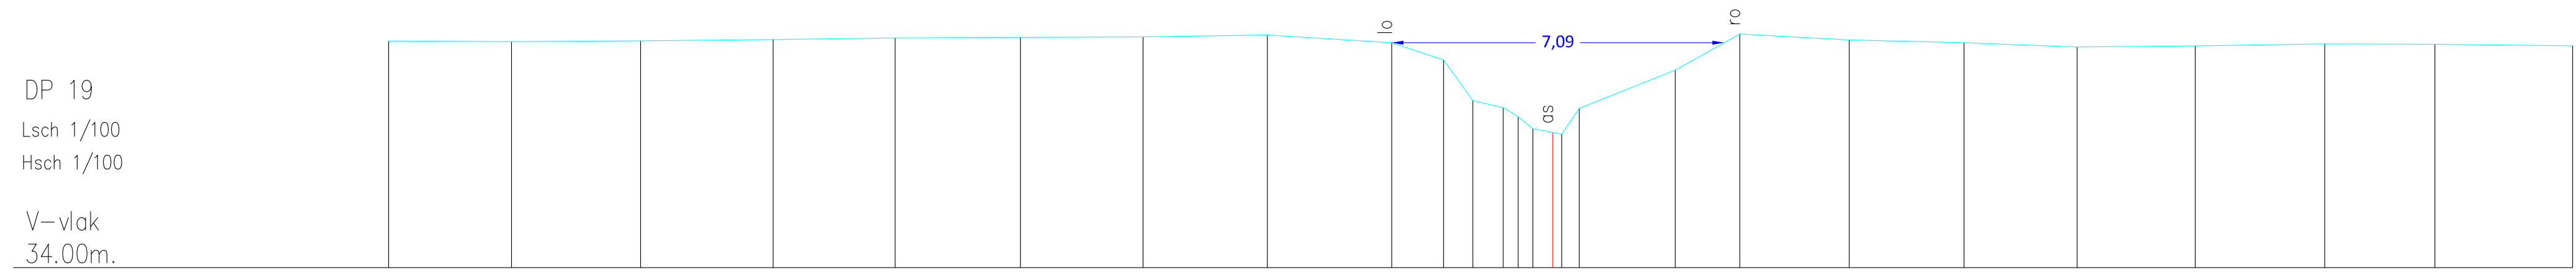

Vaste bodem	38.84	38.82	38.84	38.87	38.90	38.91	38.93	38.97	38.80	38.43	37.56	37.41	37.22	36.97	36.89	36.85	37.40	38.22	38.99	38.86	38.80	38.71	38.73	38.77	38.77	38.73
Tussenafstand		2.62	2.75	2.83	2.60	2.67	2.61	2.65	2.65	1.11	0.62	0.65	0.31	0.42	0.19	0.37	2.05	1.38	2.33	2.45	2.41	2.52	2.76	2.35	2.94	
Samengestelde afstand	-24.82	-22.20	-19.45	-16.62	-14.02	-11.35	-8.74	-6.09	-3.44	-2.33	-1.71	-1.06	-0.74	-0.47	0.00	0.19	0.56	2.61	3.99	6.32	8.77	11.18	13.70	16.46	18.81	21.74