

O5036 HOLBEEK

(VHAG: 6167)

ERPE-MERE

Dwarsprofiel_23

DWARSPROFIELPLAN

Aangeduide kruinbreedtes zijn indicatief.


Opgemeten in: 2001

Opgemeten volgens bestek: WAT/L/0099S0718X

LEGENDE

- 

vaste bodem

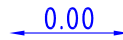

kruinbreedte (m)



gebouw/kunstwerk
- 

slibbodem

as dwarsprofiel



afsluiting algemeen


DP 23

Lsch 1/100

Hsch 1/100

V-vlak

35.00m.

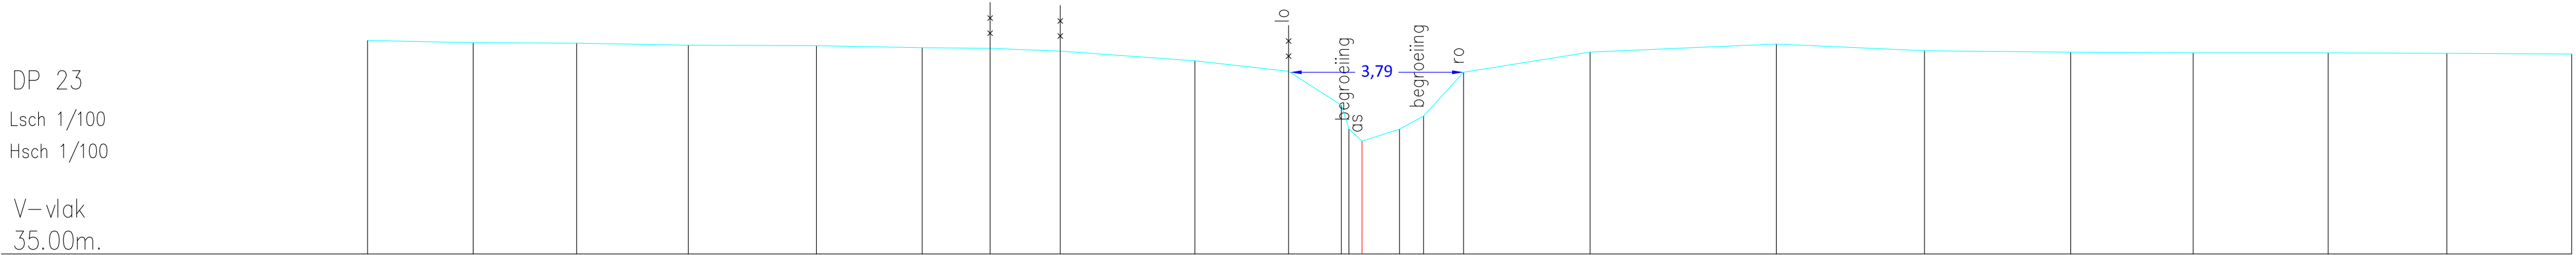

Vaste bodem	39.66	39.61	39.60	39.56	39.55	39.50	39.49	39.43	39.22	38.99	38.75	38.73	38.73	38.72	38.01	38.97	39.41	39.58	39.44	39.40	39.39	39.39	39.38	39.37
Tussenafstand		2.31	2.26	2.44	2.80	2.31	1.48	1.53	2.94	2.05	1.15	0.16	0.23	0.82	0.53	0.87	2.76	4.07	3.24	3.19	2.67	2.95	2.59	2.73
Samengestelde afstand	-21.72	-19.42	-17.16	-14.72	-11.92	-9.61	-8.12	-6.59	-3.65	-1.60	-0.45	-0.29	0.00	0.82	1.34	2.22	4.98	9.05	12.29	15.48	18.16	21.11	23.70	26.42