

O5036 HOLBEEK

(VHAG: 6167)

ERPE-MERE

Dwarsprofiel_25

DWARSPROFIELPLAN

Aangeduide kruinbreedtes zijn indicatief.


Opgemeten in: 2001

Opgemeten volgens bestek: WAT/L/0099S0718X

LEGENDE

- 

vaste bodem

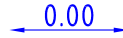

kruinbreedte (m)



gebouw/kunstwerk
- 

slibbodem

as dwarsprofiel



afsluiting algemeen


DP 25

Lsch 1/100

Hsch 1/100

V–vlak

36.00m.

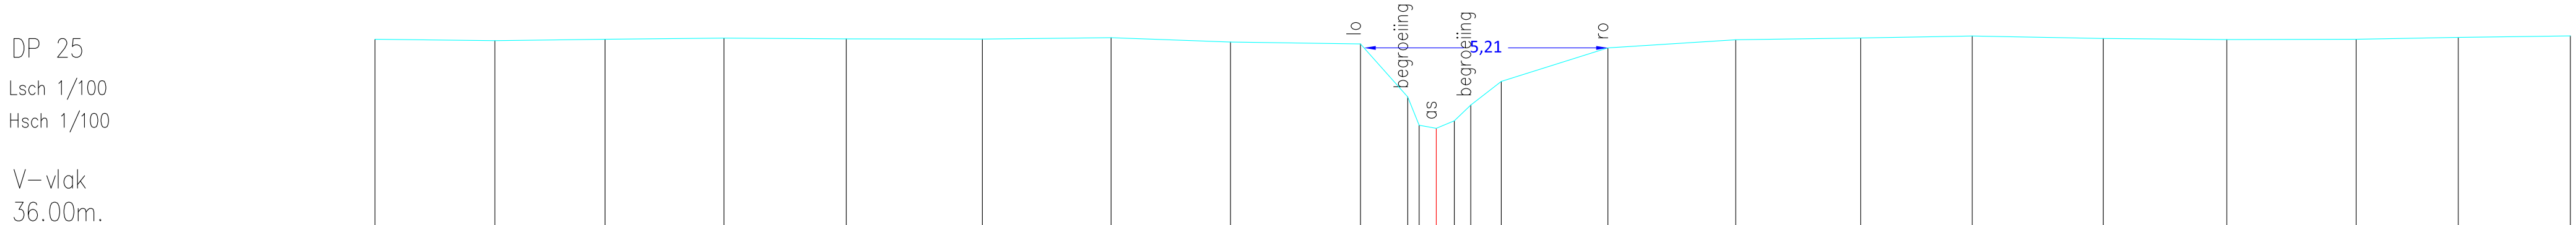

Vaste bodem	39.99	39.96	39.99	40.01	40.00	39.99	40.02	39.93	39.89	38.75	38.75	38.75	38.75	38.75	39.09	39.80	39.98	40.01	40.06	40.00	39.98	39.99	40.03	40.06
Tussenafstand		2.56	2.35	2.54	2.61	2.91	2.75	2.55	2.78	1.01	0.24	0.37	0.38	0.38	0.65	2.28	2.73	2.67	2.38	2.80	2.64	2.76	2.18	2.39
Samengestelde afstand	-22.67	-20.11	-17.76	-15.22	-12.61	-9.70	-6.95	-4.40	-1.62	-0.61	-0.57	0.00	0.38	0.74	1.39	3.67	6.40	9.06	11.45	14.25	16.89	19.65	21.83	24.23