

O5036 HOLBEEK

(VHAG: 6167)

ERPE-MERE

Dwarsprofiel\_30

DWARSPROFIELPLAN

Aangeduide kruinbreedtes zijn indicatief.


Opgemeten in: 2001

Opgemeten volgens bestek: WAT/L/0099S0718X

LEGENDE

- 

vaste bodem

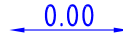

0.00

kruinbreedte (m)



gebouw/kunstwerk
- 

slibbodem



as dwarsprofiel



afsluiting algemeen


DP 30

Lsch 1/100

Hsch 1/100

V-vlak

37.00m.

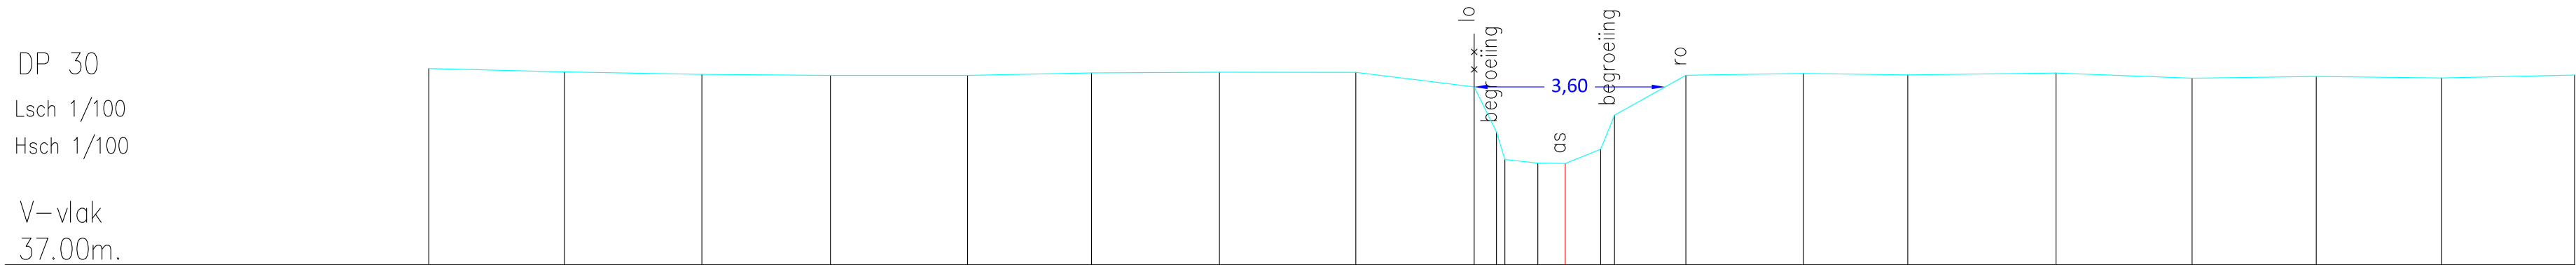

|                       |        
|-----------------------|--------|--------|--------|--------|--------|-------|-------|-------|-------|-------|-------|-------|-------|-------|-------|-------|-------|-------|-------|-------|-------|-------|-------|-------|
| Vaste bodem           | 40.70  | 40.64  | 40.59  | 40.57  | 40.57  | 40.62 | 40.63 | 40.63 | 40.35 | 40.35 | 39.50 | 39.98 | 38.92 | 38.91 | 39.18 | 39.82 | 40.57 | 40.61 | 40.58 | 40.62 | 40.52 | 40.55 | 40.52 | 40.58 |
| Tussenafstand         |        | 2.56   | 2.59   | 2.43   | 2.59   | 2.34  | 2.42  | 2.57  | 2.24  | 0.42  | 0.62  | 0.52  | 0.67  | 0.26  | 1.35  | 2.22  | 1.97  | 2.80  | 2.57  | 2.35  | 2.36  | 2.52  |       |       |
| Samengestelde afstand | -21.47 | -18.90 | -16.31 | -13.88 | -11.29 | -8.95 | -6.53 | -3.96 | -1.72 | -1.30 | -1.14 | -0.52 | 0.00  | 0.67  | 0.93  | 2.28  | 4.50  | 6.47  | 9.27  | 11.84 | 14.18 | 16.55 | 19.06 |       |