

O5036 HOLBEEK
(VHAG: 6167)
ERPE-MERE

Dwarsprofiel_39

DWARSPROFIELPLAN

Aangeduide kruinbreedtes zijn indicatief.

Opgemeten in: 2001

Opgemeten volgens bestek: WAT/L/0099S0718X

LEGENDE


- vaste bodem

kruinbreedte (m)

gebouw/kunstwerk
- slibbodem

as dwarsprofiel

afsluiting algemeen

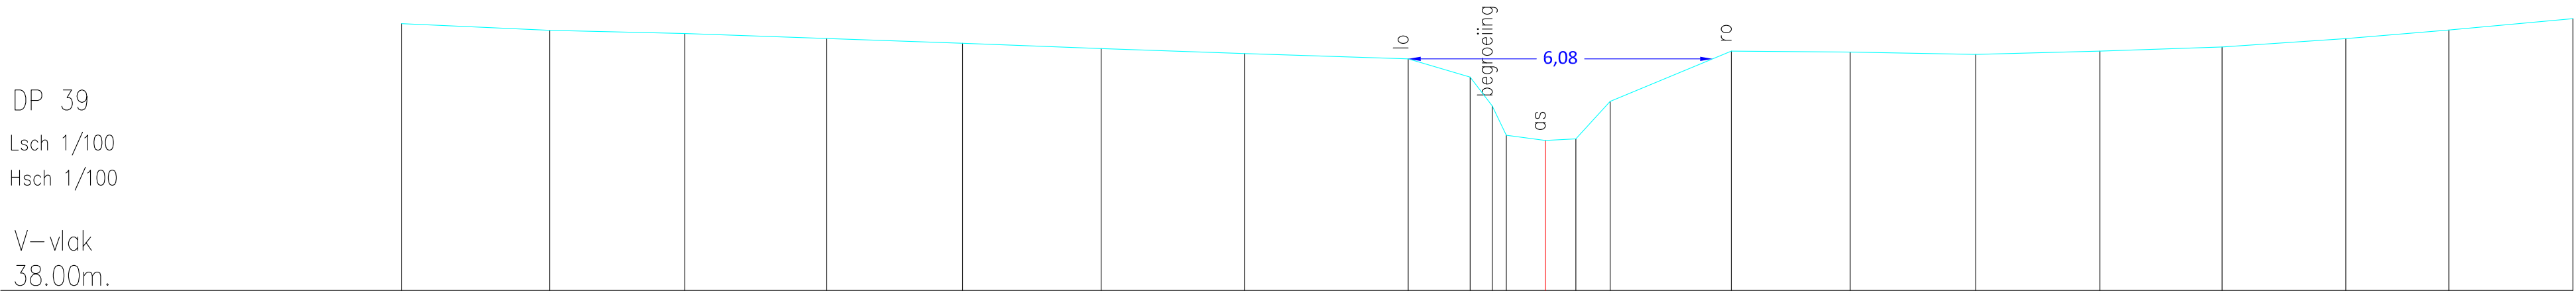

Vaste bodem	43.32	43.19	43.13	43.03	42.93	42.83	42.73	42.62	42.26	41.68	41.10	40.99	41.02	41.77	42.77	42.76	42.71	42.78	42.86	43.02	43.20	43.42
Tussenafstand		2.96	2.69	2.83	2.71	2.76	2.86	3.27	1.24	0.44	0.28	0.78	0.61	0.68	2.42	2.37	2.51	2.48	2.44	2.47	2.05	2.48
Samengestelde afstand	-22.83	-19.87	-17.18	-14.34	-11.63	-8.87	-6.00	-2.74	-1.50	-1.06	-0.78	0.00	0.61	1.29	3.71	6.09	8.59	11.07	13.51	15.98	18.03	20.51