

O5036 HOLBEEK

(VHAG: 6167)

ERPE-MERE

Dwarsprofiel_7

DWARSPROFIELPLAN

Aangeduide kruinbreedtes zijn indicatief.

Opgemeten in: 2001

Opgemeten volgens bestek: WAT/L/0099S0718X

LEGENDE

- vaste bodem


0.00

kruinbreedte (m)

gebouw/kunstwerk
- slibbodem

as dwarsprofiel

afsluiting algemeen

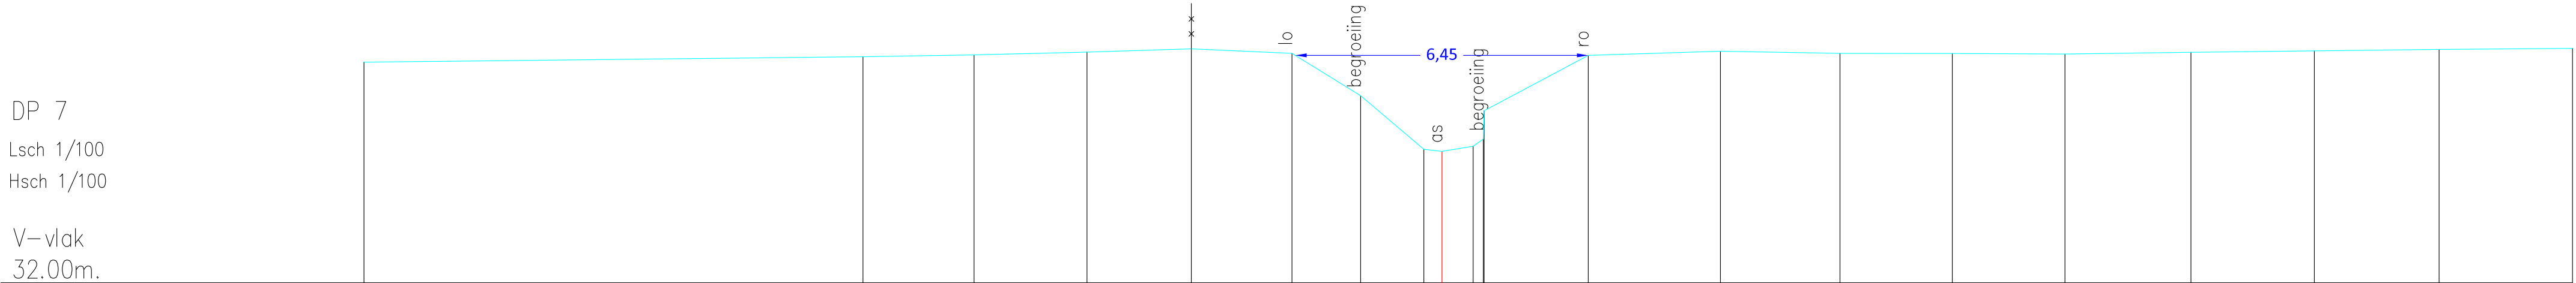

Vaste bodem	36.87	36.99	37.03	37.09	37.16	37.06	36.13	34.94	34.90	35.01	35.07	35.79	37.02	37.11	37.06	37.06	37.05	37.08	37.12	37.15	37.17
Tussenafstand		10.99	2.45	2.49	2.30	2.22	1.51	1.39	0.40	0.69	0.32	2.29		2.91	2.63	2.48	2.48	2.78	2.72	2.75	2.94
Samengestelde afstand	-23.74	-12.75	-10.31	-7.82	-5.52	-3.30	-1.79	-0.40	0.00	0.69	0.22	0.33	3.22	6.13	8.77	11.24	13.72	16.50	19.21	21.96	24.90