

Dwarsprofiel_254

DWARSPROFIELPLAN


Aangeduide kruinbreedtes zijn indicatief.

Diagram illustrating the relationship between ground level, road level, and cross-section:

- vaste bodem** (fixed ground) is indicated by a horizontal line at a level of **0.00**.
- slibbodem** (sludge bottom) is indicated by a dashed line below the fixed ground.
- The **as dwarsprofiel** (as-built cross-section) is shown as a vertical line on the right side of the diagram.

DWARSPROFIEL 254

Hsch 1/100
Lsch 1/100
Vvlak 24m T.A.W

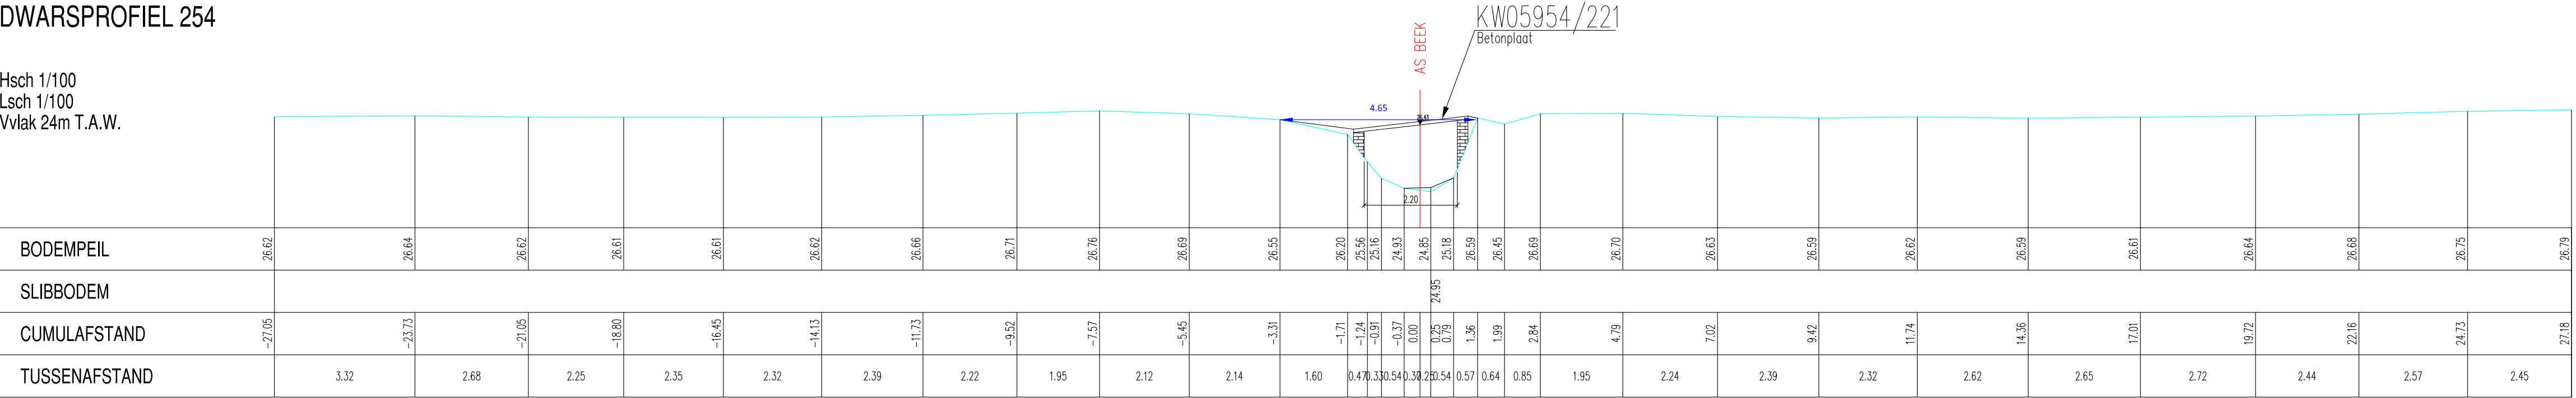

KW05954/22
Betonplaat