


Dwarsprofiel_100

DWARSPROFIELPLAN

	vaste bodem		kruinbreedte (m)		Kruising afsluiting		Beton
	slibbodem		as dwarsprofiel		Kruising wegrand		Metselwerk
					Kruising gebouw		



Km	738.09m
Hsch	1/100
Lsch	1/100
Vvlak	23.00 A.W.

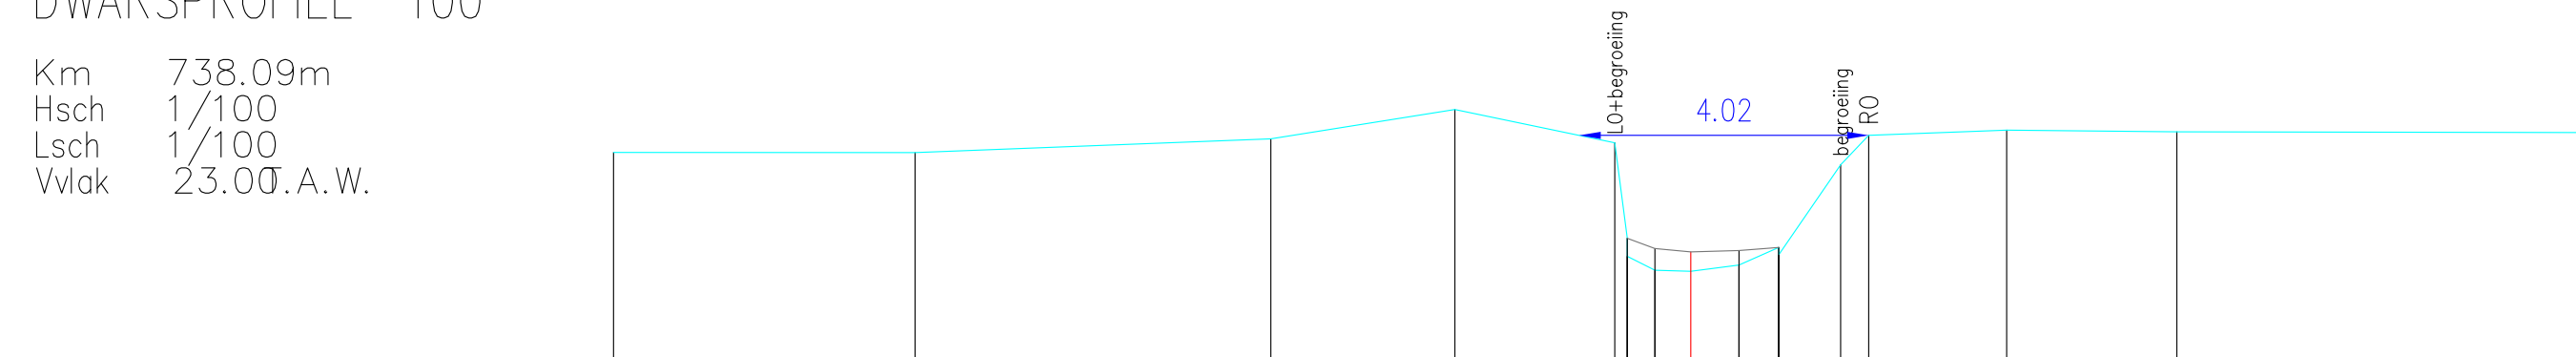

BEST. HOOGTE	25.89	25.89	26.08	26.48	26.02	24.76	24.45	24.26	24.33	24.37	24.57	25.72	26.12	26.20	26.17
SLIB															
KUMULAFSTAND	-14.94	-10.76	-5.83	-3.27	-1.05	-0.88	-0.50	0.00	0.67	1.22	2.08	2.47		4.38	6.74
TUSSENAFSTAND	4.18	4.93	2.55	2.22	0.17	0.38	0.50	0.67	0.55	0.86	0.39	1.91	2.36	5.85	