


Dwarsprofiel_101

DWARSPROFIELPLAN

	vaste bodem		kruinbreedte (m)		Kruising afsluiting		Beton
	slibbodem		as dwarsprofiel		Kruising wegrand		Metselwerk
					Kruising gebouw		



Km	693.21m
Hsch	1/100
Lsch	1/100
Vvlak	23.00 A.W.

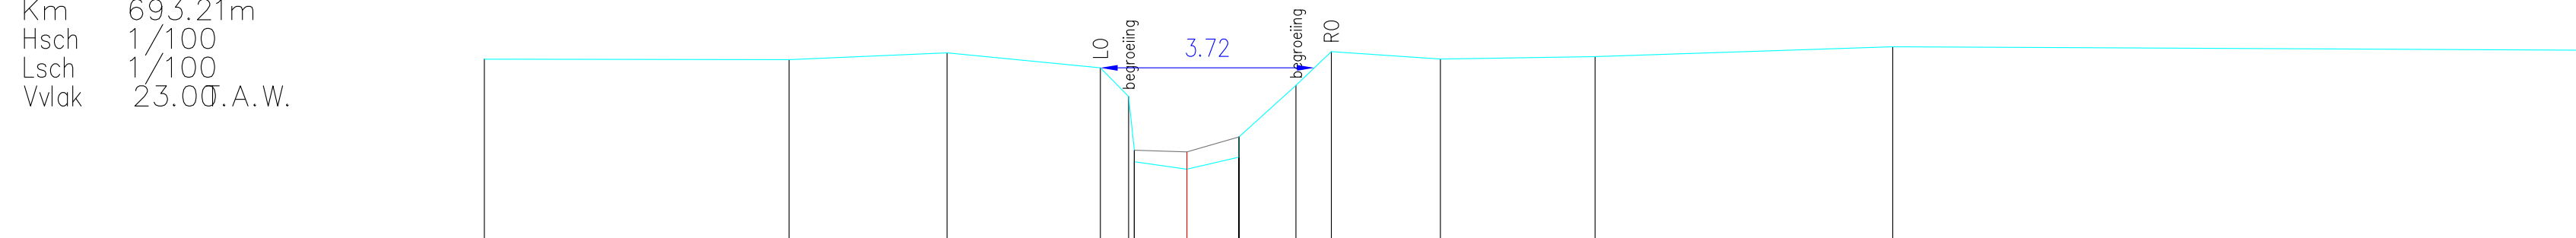

BEST. HOOGTE	26.14	26.13	26.25	25.99	25.49	24.56	24.23	24.44	24.79	25.68	26.27	26.14	26.18	26.36
SLIB					24.56	24.53	24.79							
KUMULAFSTAND	-12.22	-6.92	-4.17	-1.51	-1.01	-0.91	0.00	0.91	1.90	2.51		4.41	7.10	12.28
TUSSENAFSTAND		5.30	2.75	2.67	0.49	0.91	0.91	0.99	0.62	1.90		2.69	5.18	16.83