
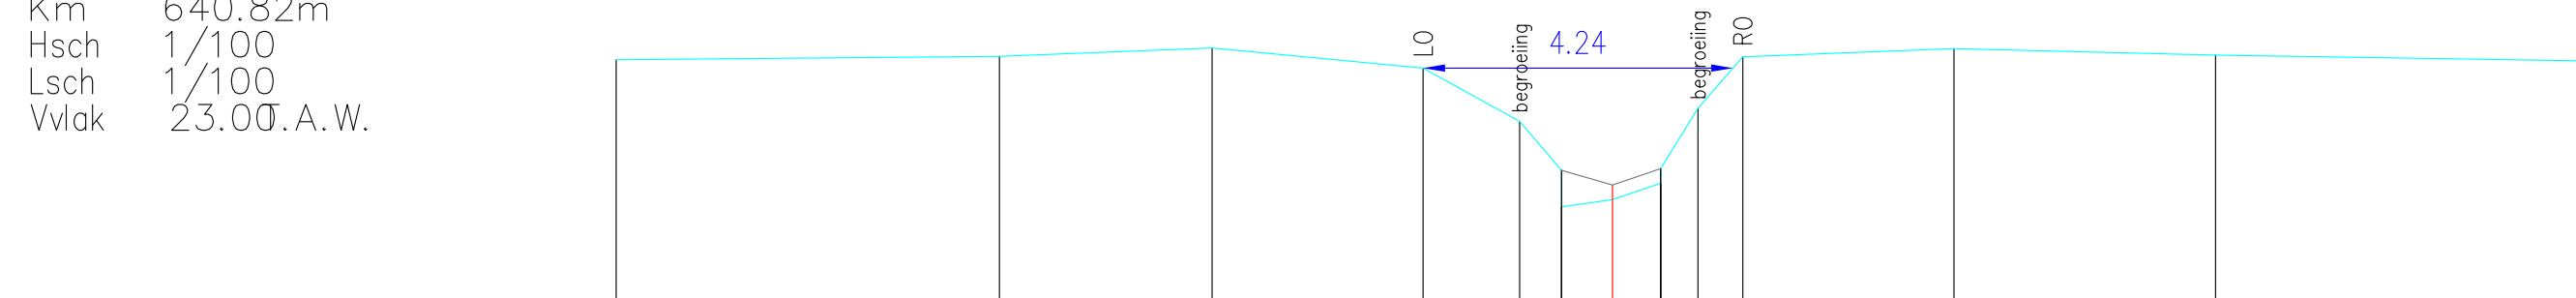


	vaste bodem		kruinbreedte (m)		Kruising afsluiting		Beton
	slibbodem		as dwarsprofiel		Kruising wegrand		Metselwerk
					Kruising gebouw		

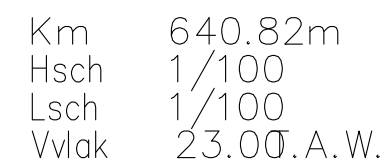

BEST. HOOGTE	26.29	26.33	26.45	26.17	25.45	24.78	24.28	24.38	24.60	24.80	25.63	26.33	26.44	26.35	26.27
SLIB						24.78	24.58	24.80							
KUMULAFSTAND	-13.62	-8.38	-5.48	-2.59	-1.27	-0.70	0.00	0.66	1.17	1.78	4.67	8.25	13.27		
TUSSENAFSTAND		5.24	2.91	2.89	1.32	0.58	0.70	0.66	0.51	0.61	2.89	3.58	5.02		

Aangeduide kruinbreedtes zijn indicatief.

Opgemeten in: 2006

Opgemeten volgens bestek: WAT/L 2005 S 0016 X