


Dwarsprofiel_105

DWARSPROFIELPLAN

	vaste bodem		kruinbreedte (m)		Kruising afsluiting		Beton
	slibbodem		as dwarsprofiel		Kruising wegrand		Metselwerk
					Kruising gebouw		



Km	566.21m
Hsch	1/100
Lsch	1/100
Vvlak	23.00 A.W.

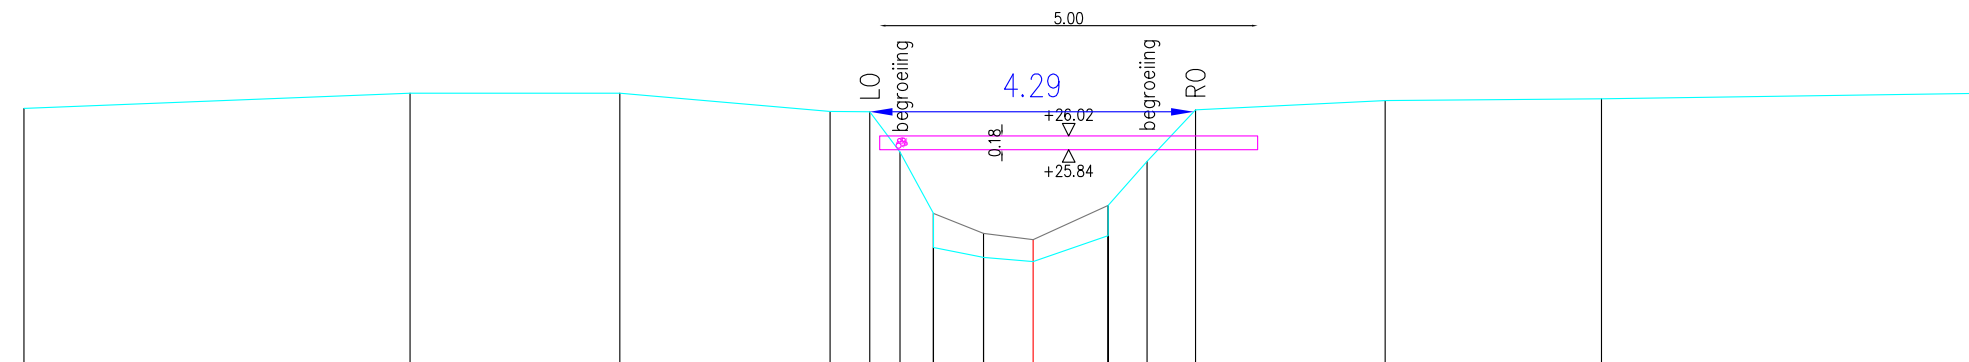

BEST. HOOGTE	26.38		26.68	26.58	26.34	26.34	25.80	24.99	24.54	24.41	24.36	24.70	25.10	25.68	26.36	26.49	26.51	26.68
SLIB								24.99	24.73	24.65	24.65	25.10						
KUMULAFSTAND	-13.35		-8.24	-5.47	-2.69	-2.16	-1.76	-1.32	-0.66	0.00	0.99	0.99	1.51	2.15	4.66	7.52	12.51	
TUSSENAFSTAND		5.11	2.77	2.78	0.52	0.40	0.44	0.66	0.66	0.99	0.52	0.64	2.51	2.86	4.99			