


DWARSPROFIELPLAN

Opgemeten in: 2006

Opgemeten volgens bestek: WAT/L 2005 S 0016 X

	vaste bodem		kruinbreedte (m)		Kruising afsluiting		Beton
	slibbodem		as dwarsprofiel		Kruising wegrand		Metselwerk
					Kruising gebouw		

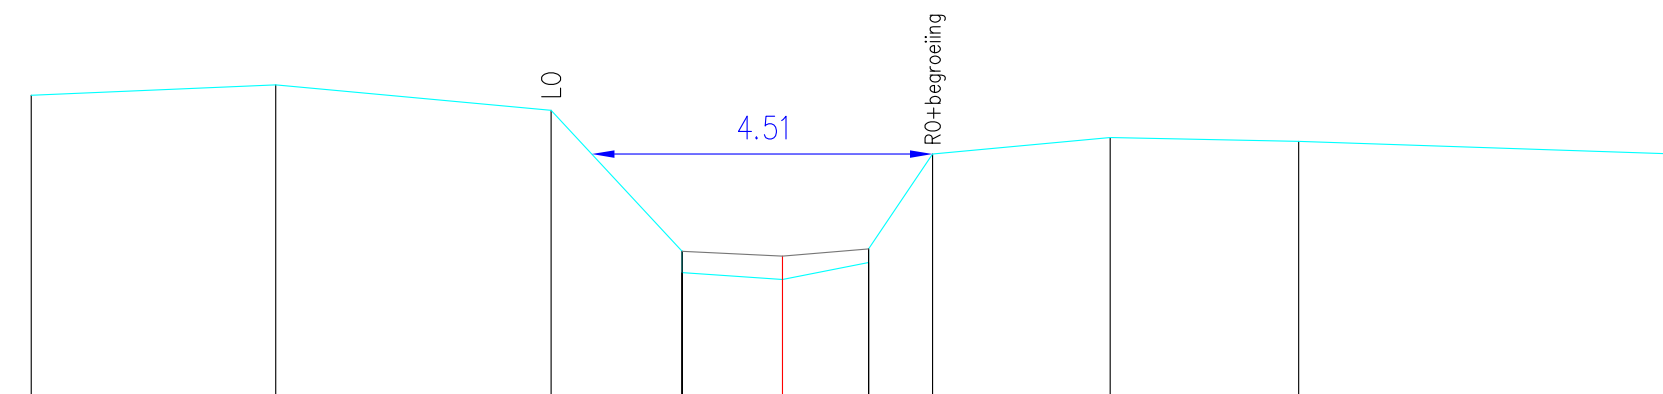

BEST. HOOGTE	22.99	23.12	22.79	20.92 20.64	20.55	20.78 20.96	22.21	22.43	22.38	22.94
SLIB				20.92	20.86	20.96				
KUMULAFSTAND	-9.94	-6.70	-3.06	-1.33	0.00	1.14	1.99	4.33	6.83	11.00
TUSSENAFSTAND	3.23	3.64	1.73	1.33	1.14	0.85	2.35	2.49	5.05	11.00