


Dwarsprofiel_73

DWARSPROFIELPLAN


Aangeduide kruinbreedtes zijn indicatief.

LEGENDE

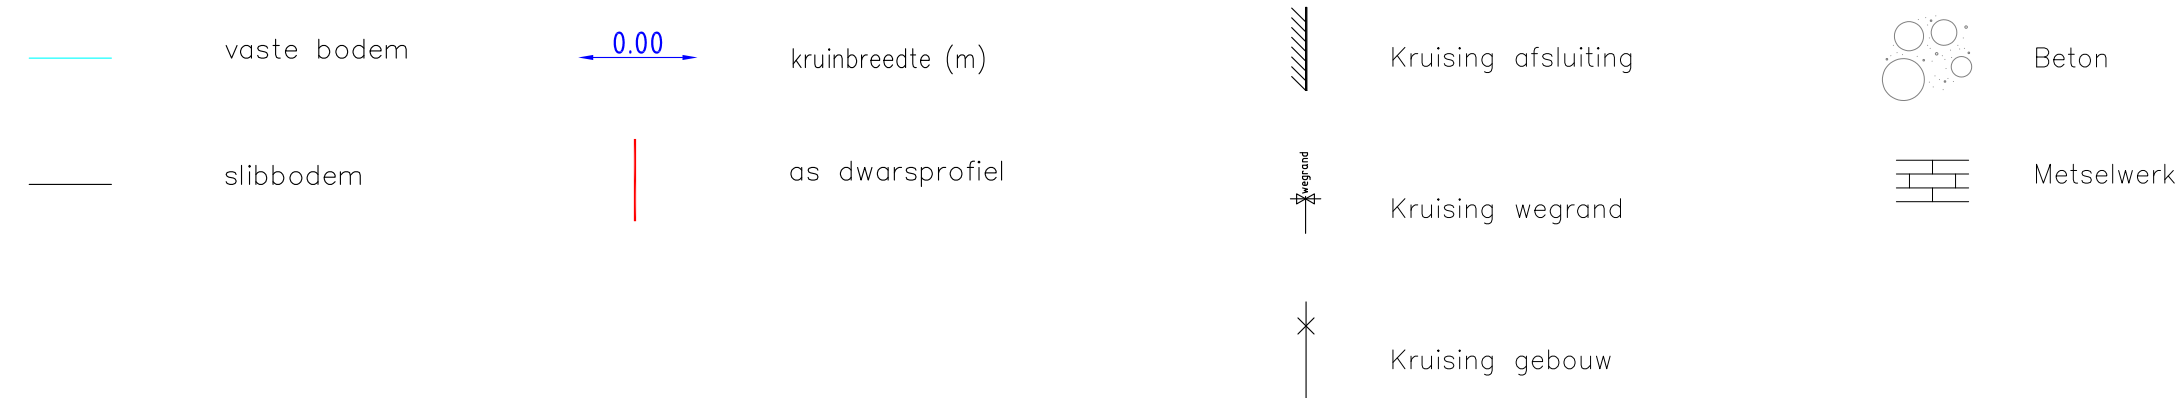

KUNSTWERK 6034/211
DWARSPROFIEL 73

Km	1527.10m
Hsch	1/100
Lsch	1/100
Vvlak	20.00 A.W.

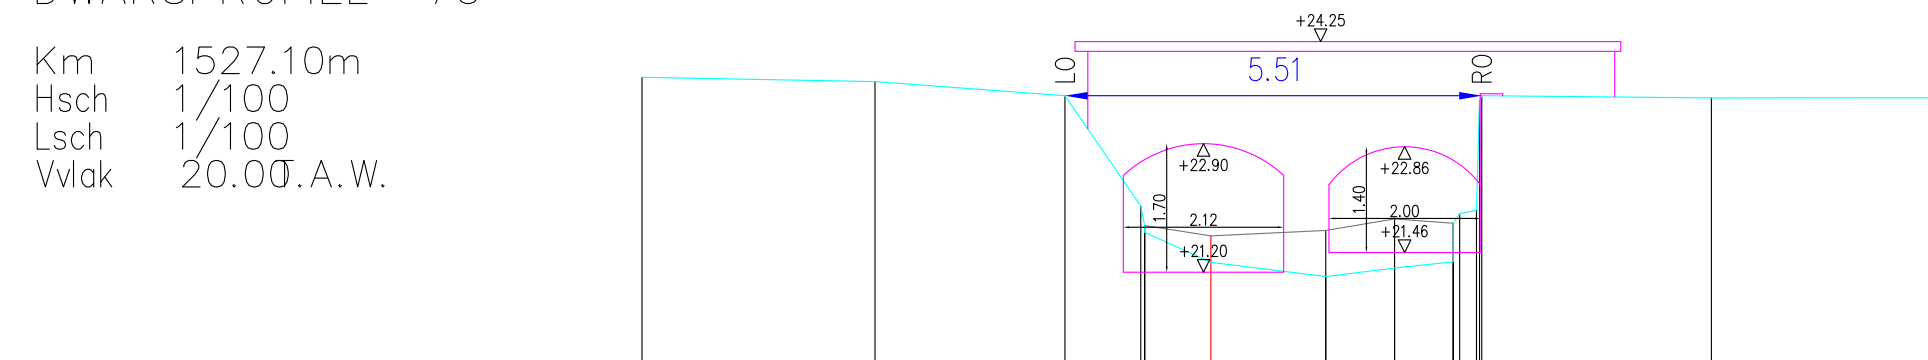

BEST. HOOGTE	23.78		23.72		23.53	22.07 21.82	21.73		21.14	21.25	21.85 21.84 21.96 22.06 22.53					23.50		27.51
SLIB						21.82	21.68		21.75	21.90	21.85							
KUMULAFSTAND	-7.53		-4.44		-1.93	-0.93	-0.88	0.00	1.52	2.43	3.21 3.20 3.31 3.58					6.62		9.67
TUSSENAFSTAND		3.08		2.51	1.00	0.05 0.88	1.52	0.91	0.78	0.08 0.03 0.28	3.04		3.05					