

Dwarsprofiel_89


DWARSPROFIELPLAN

Aangeduide kruinbreedtes zijn indicatief.

	vaste bodem		kruinbreedte (m)
	slibbodem		as dwarsprofiel

* Kruising gebouw

 Metselwerk

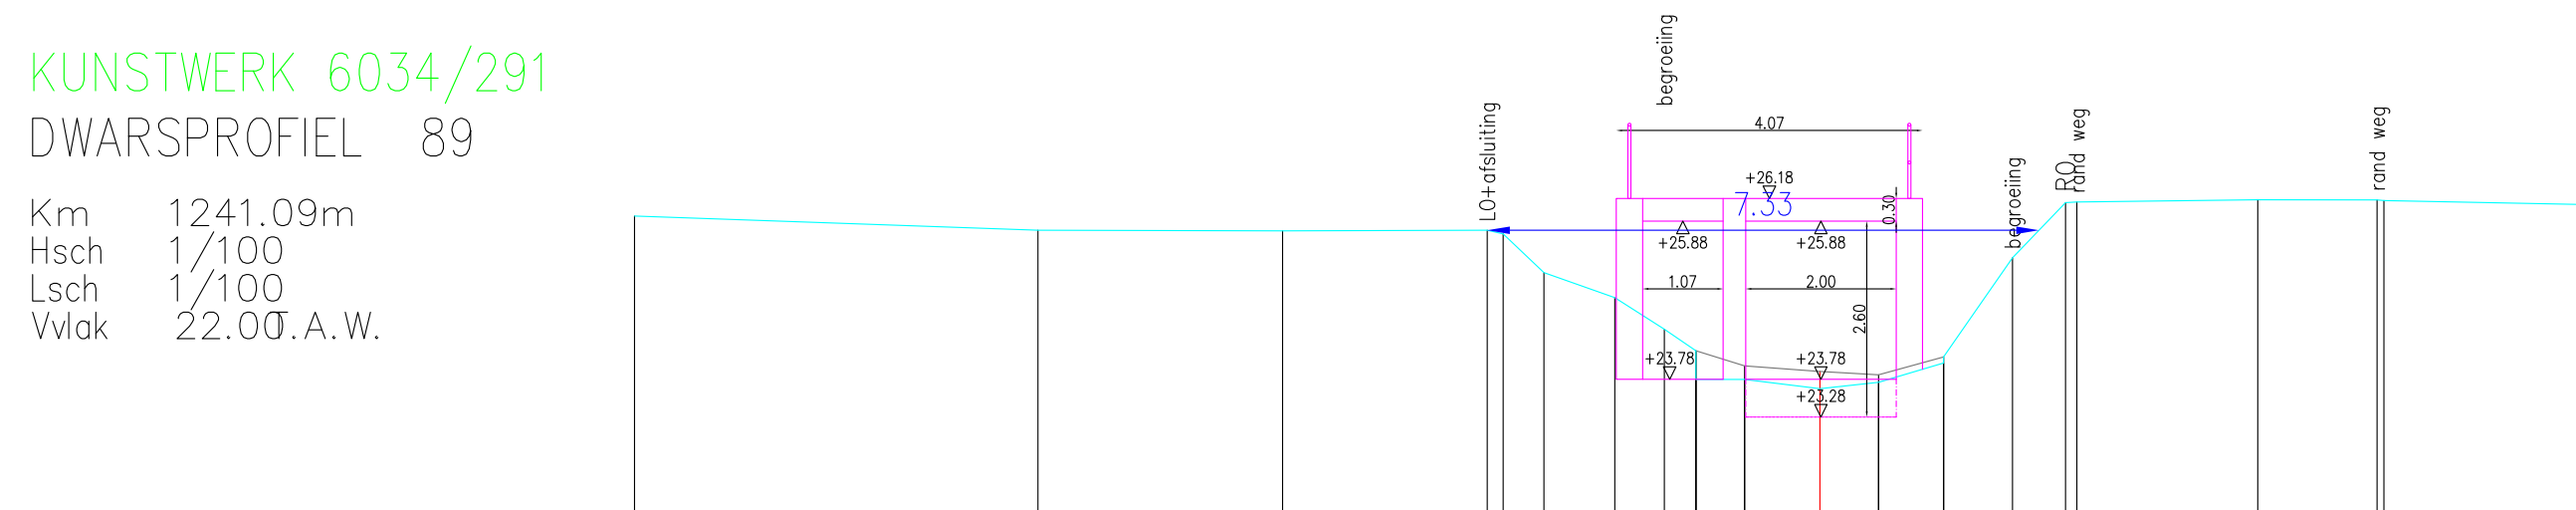

BEST. HOOGTE	25.95		25.76	25.76	25.76	25.72	25.20	24.87	24.45	24.16	23.78	23.66	23.75	24.08	25.40	26.13	26.14	26.17	26.17	26.16	26.10
SLIB										24.16	23.96	23.89	23.85	24.08							
KUMULAFSTAND	-15.75	-10.39	-7.14	-4.42	-4.21	-3.67	-2.73	-2.07	-1.65	-1.00	0.00	0.78	1.64	2.56	3.26	3.41	5.82	7.40	7.49	10.38	
TUSSENAFSTAND		5.36	3.25	2.72	0.21	0.54	0.94	0.66	0.42	0.51	1.00	0.78	0.87	0.91	0.70	0.15	2.41	1.59	0.09	2.89	

Opgemeten in: 2006

Opgemeten volgens bestek: WAT/L 2005 S 0016 X