


Dwarsprofiel_90

DWARSPROFIELPLAN

	vaste bodem		kruinbreedte (m)		Kruising afsluiting		Beton
	slibbodem		as dwarsprofiel		Kruising wegrand		Metselwerk
					Kruising gebouw		



Km	1223.97m
Hsch	1/100
Lsch	1/100
Vvlak	22.00T.A.W.

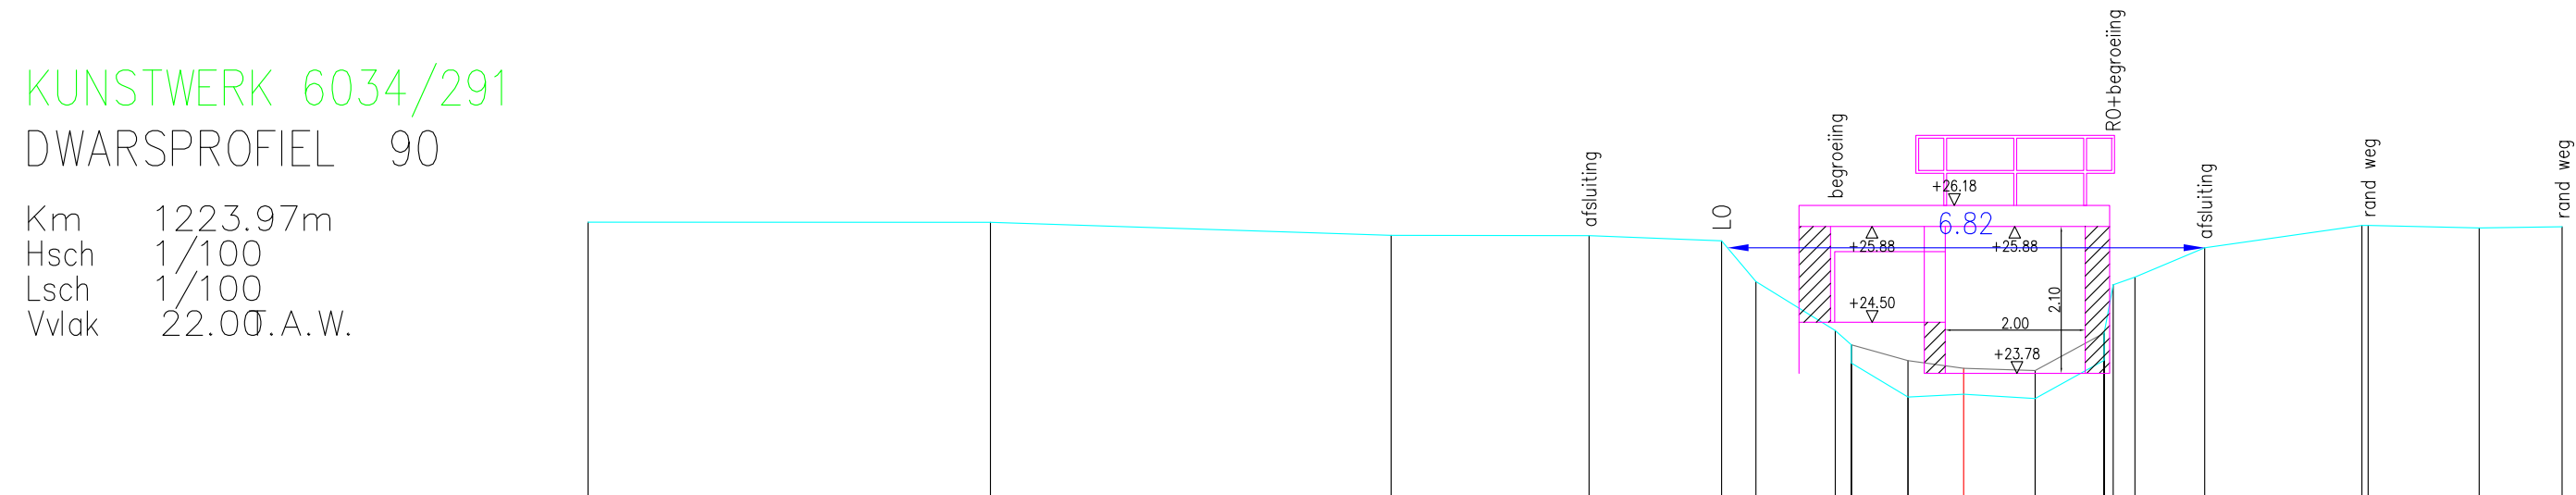

BEST. HOOGTE	25.94	25.94	25.76	25.75	25.68	25.10	24.39	23.93	23.44	23.48	23.42	23.97	24.36	25.05	25.16	25.58	25.90	25.90	25.86	25.88
SLIB							24.19	23.96	23.85	23.82	24.36	24.36	24.36	24.36	24.36	24.36	24.36	24.36	24.36	24.36
KUMULAFSTAND	-19.67	-13.91	-8.19	-5.36	-3.46	-2.97	-1.84	-0.80	0.00	1.02	2.01	2.14	2.45	3.44	5.69	5.78	7.37	8.55		
TUSSENAFSTAND	5.75	5.73	2.83	1.90	0.49	1.13	0.23	0.81	0.80	1.02	0.99	0.31	1.00	2.25	0.09	1.59	1.19			