


Dwarsprofiel_97

DWARSPROFIELPLAN

	vaste bodem		kruinbreedte (m)		Kruising afsluiting		Beton
	slibbodem		as dwarsprofiel		Kruising wegrand		Metselwerk
					Kruising gebouw		



Km	888.75m
Hsch	1/100
Lsch	1/100
Vvlak	22.00 A.W.

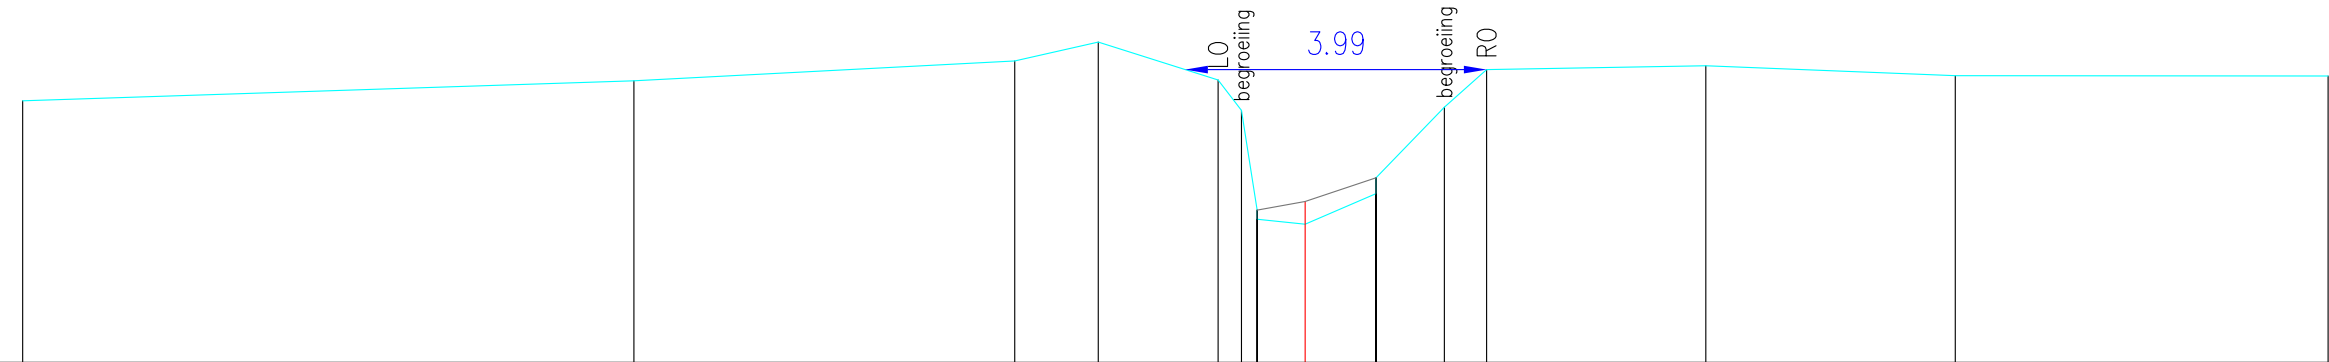

BEST. HOOGTE	25.46	25.72	25.99	26.24	25.73	25.33	24.01	24.23	24.44	25.37	25.87	25.92	25.79	25.79
SLIB						24.01	24.13	24.44						
KUMULAFSTAND	-16.97	-8.88	-3.84	-2.74	-1.15	-0.84	-0.63	0.94	1.84	2.40		5.30	8.60	13.53
TUSSENAFSTAND		8.09	5.04	1.11	1.58	0.31	0.63	0.94	0.90	0.56	2.90	3.30	4.93	