


DWARSPROFIELPLAN

Opgemeten volgens bestek: WAT/L 2005 S 0016 X

	vaste bodem		kruinbreedte (m)		Kruising afsluiting		Beton
	slibbodem		as dwarsprofiel		Kruising wegrand		Metselwerk
					Kruising gebouw		

Km 32.37m
Hsch 1/100
Lsch 1/100
Vvlak 24.00 T.A.W.

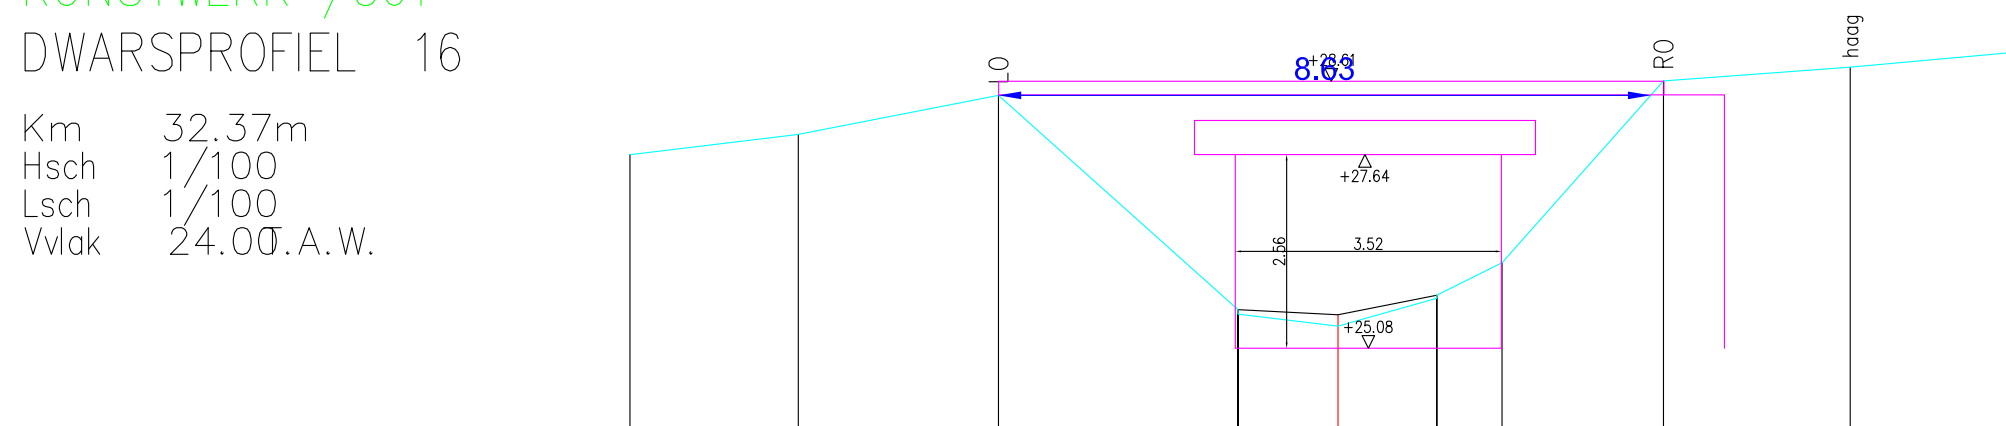

BEST. HOOGTE	27.64		27.91		28.43		25.59	25.53	25.38		25.74	25.78	26.21		28.62		28.80
SLIB							25.59		25.53		25.78						
KUMULAFSTAND	-9.37		-7.14		-4.49		-1.32		0.00		1.31	2.17			4.31		6.78
TUSSENAFSTAND		2.23		2.65		3.17		1.32		1.31	0.86	2.13		2.47			2.34