

O706 Scheidbeek (VHAG: 168)
SINT-DENIJS-WESTREM

Dwarsprofiel_110


DWARSPROFIELPLAN

Aangeduide kruinbreedtes zijn indicatief.

Opgemeten in: 2004


Opgemeten volgens bestek: 36/03-To/17/17

LEGENDE

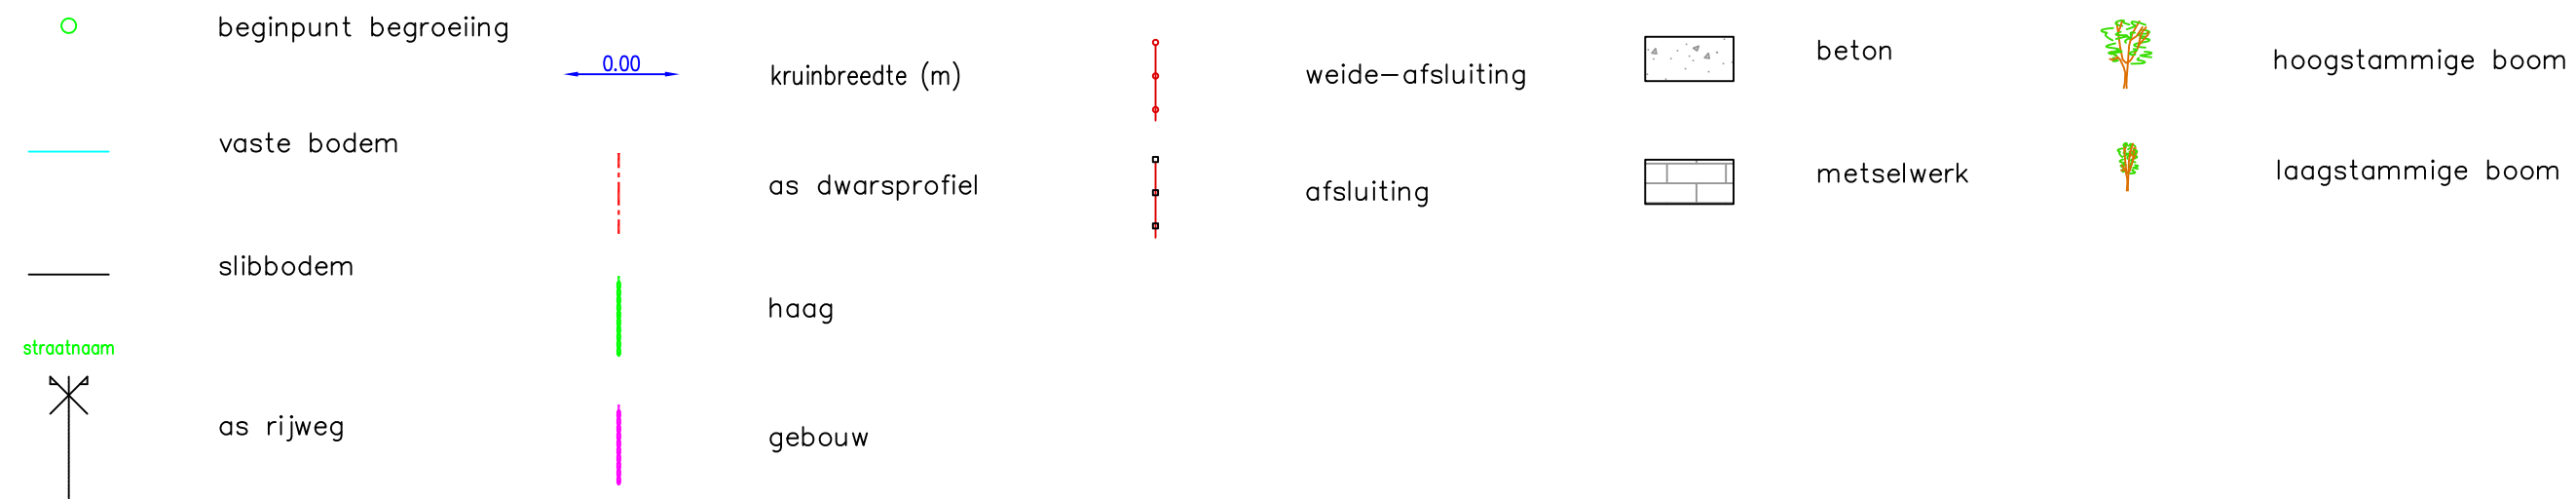

KUNSTWERK 140
DWARSPROFIEL 110

3460.33m
 Hsch 1/100
 Lsch 1/100
 Vvlak 4.00 T.A.W.

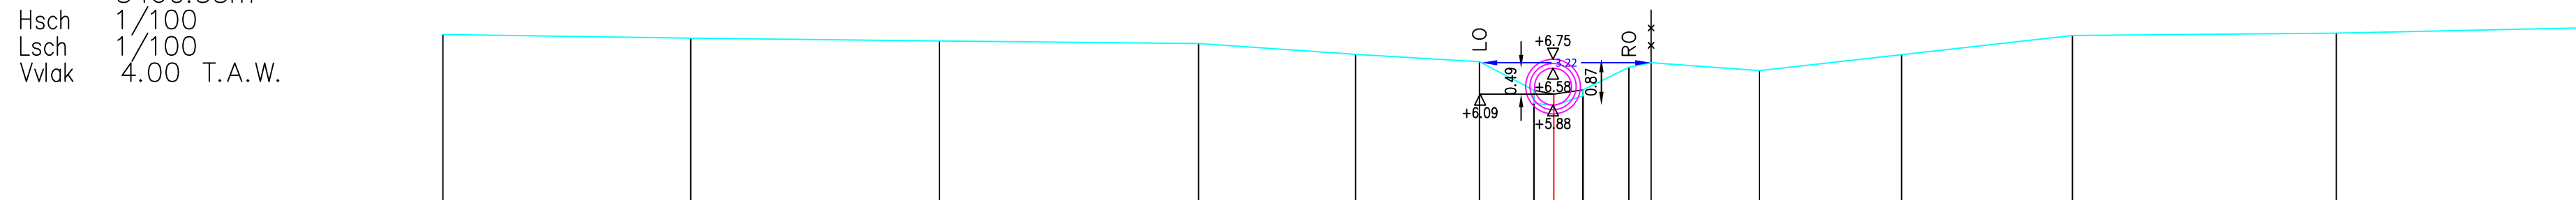

BEST. HOOGTE	7.22	7.15	7.09	7.05	6.84	6.70	6.16	5.92	5.87	6.05	6.17	6.59	6.68	6.53	6.83	7.20	7.24	7.35
SLIB							6.16	6.09	6.17									
KUMULAFSTAND	-21.06	-16.36	-11.65	-6.73	-3.76	-1.41	-0.38	0.00	0.55	1.42	1.84	3.90	6.59	9.83	14.83	19.96		
TUSSENAFSTAND		4.70	4.72	4.91	2.98	2.35	1.03	0.37	0.55	0.87	0.42	2.05	2.70	3.24	5.00	5.13		