

O706 Scheidbeek (VHAG: 168)
SINT-DENIJS-WESTREM

Dwarsprofiel_84


DWARSPROFIELPLAN

Aangeduide kruinbreedtes zijn indicatief.

Opgemeten in: 2004


Opgemeten volgens bestek: 36/03-To/17/17

LEGENDE

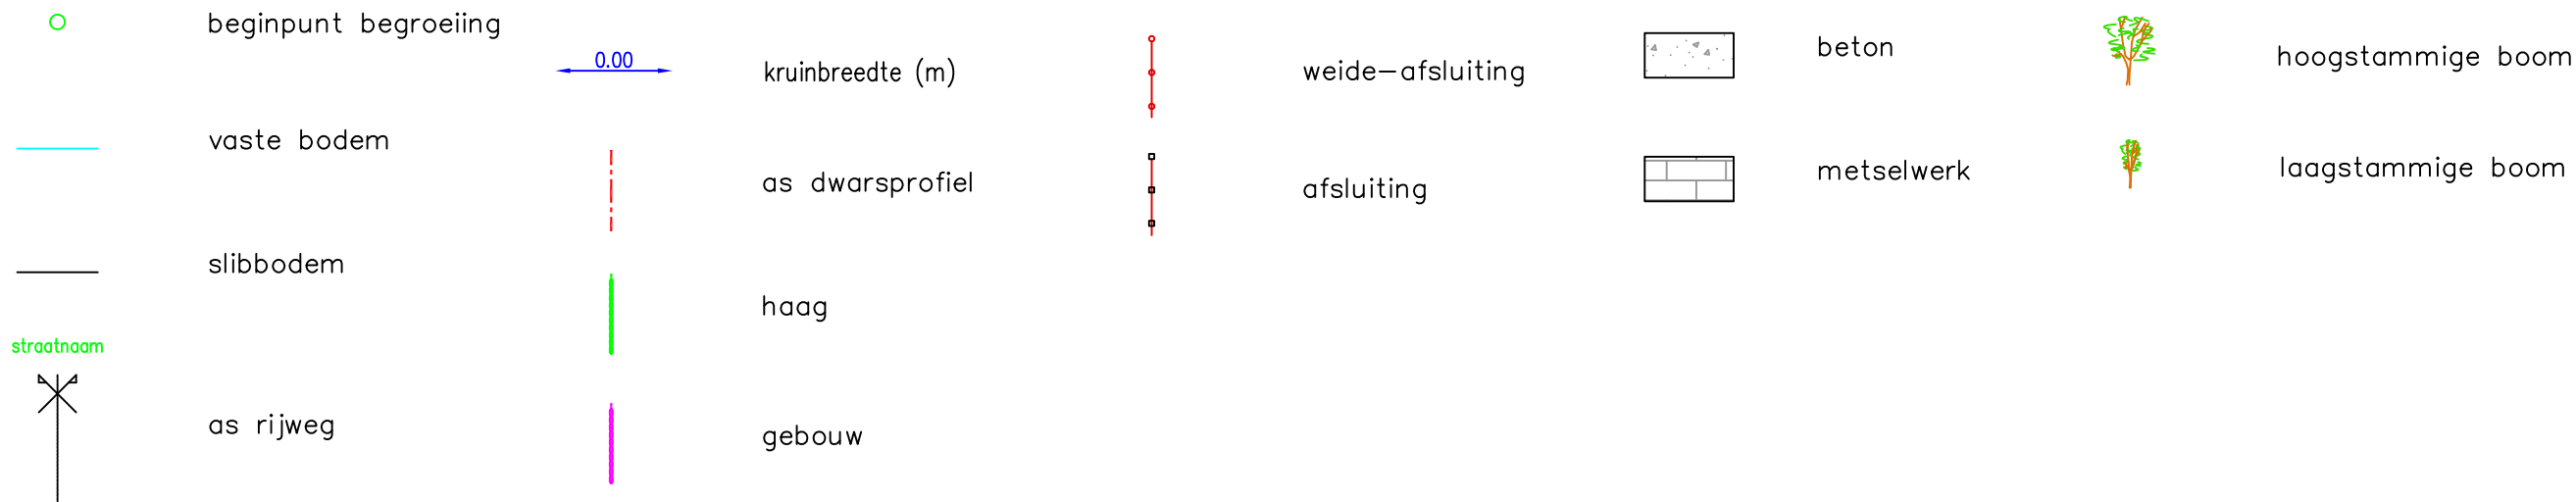

KUNSTWERK 110
DWARSPROFIEL 84

	2790.81m
Hsch	1/100
Lsch	1/100
Vvlak	4.00 T.A.W.

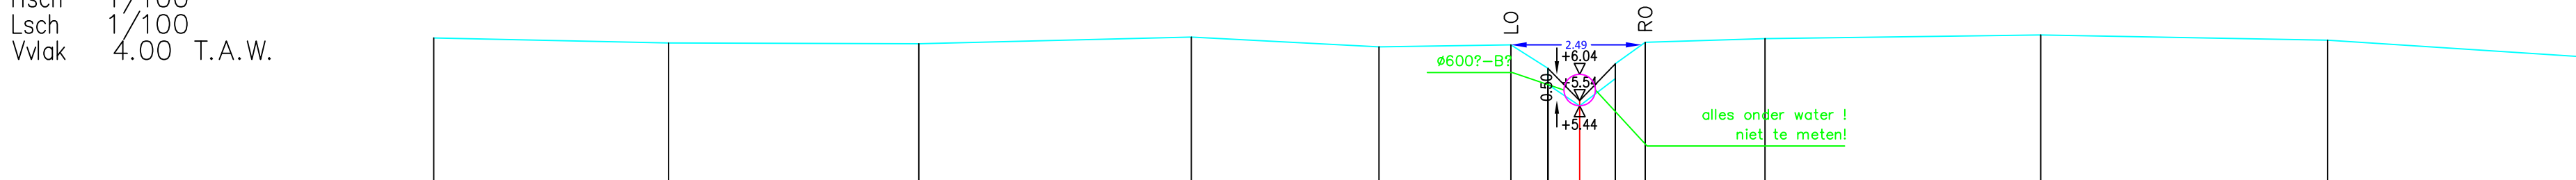

BEST. HOOGTE	6.73	6.64	6.62	6.75	6.56	6.60	6.16	5.85	5.44	5.96	6.65	6.72	6.79	6.69	6.38
SLIB							6.16	5.54	6.24						
KUMULAFSTAND	-21.79	-17.33	-12.57	-7.39	-3.82	-1.31	-0.60	0.00	0.68	1.25	3.53	8.77	14.22	19.00	
TUSSENAFSTAND	4.47	4.76	5.18	3.57	2.51	0.70	0.60	0.68	0.57	2.28	5.24	5.46	4.78		