

O708 LEEBEEK (VHAG: 327)

GENT


Dwarsprofiel_10

DWARSPROFIELPLAN

Aangeduide kruinbreedtes zijn indicatief.

Opgemeten in: maart/april 2014

Opgemeten volgens bestek: TO 2012-01

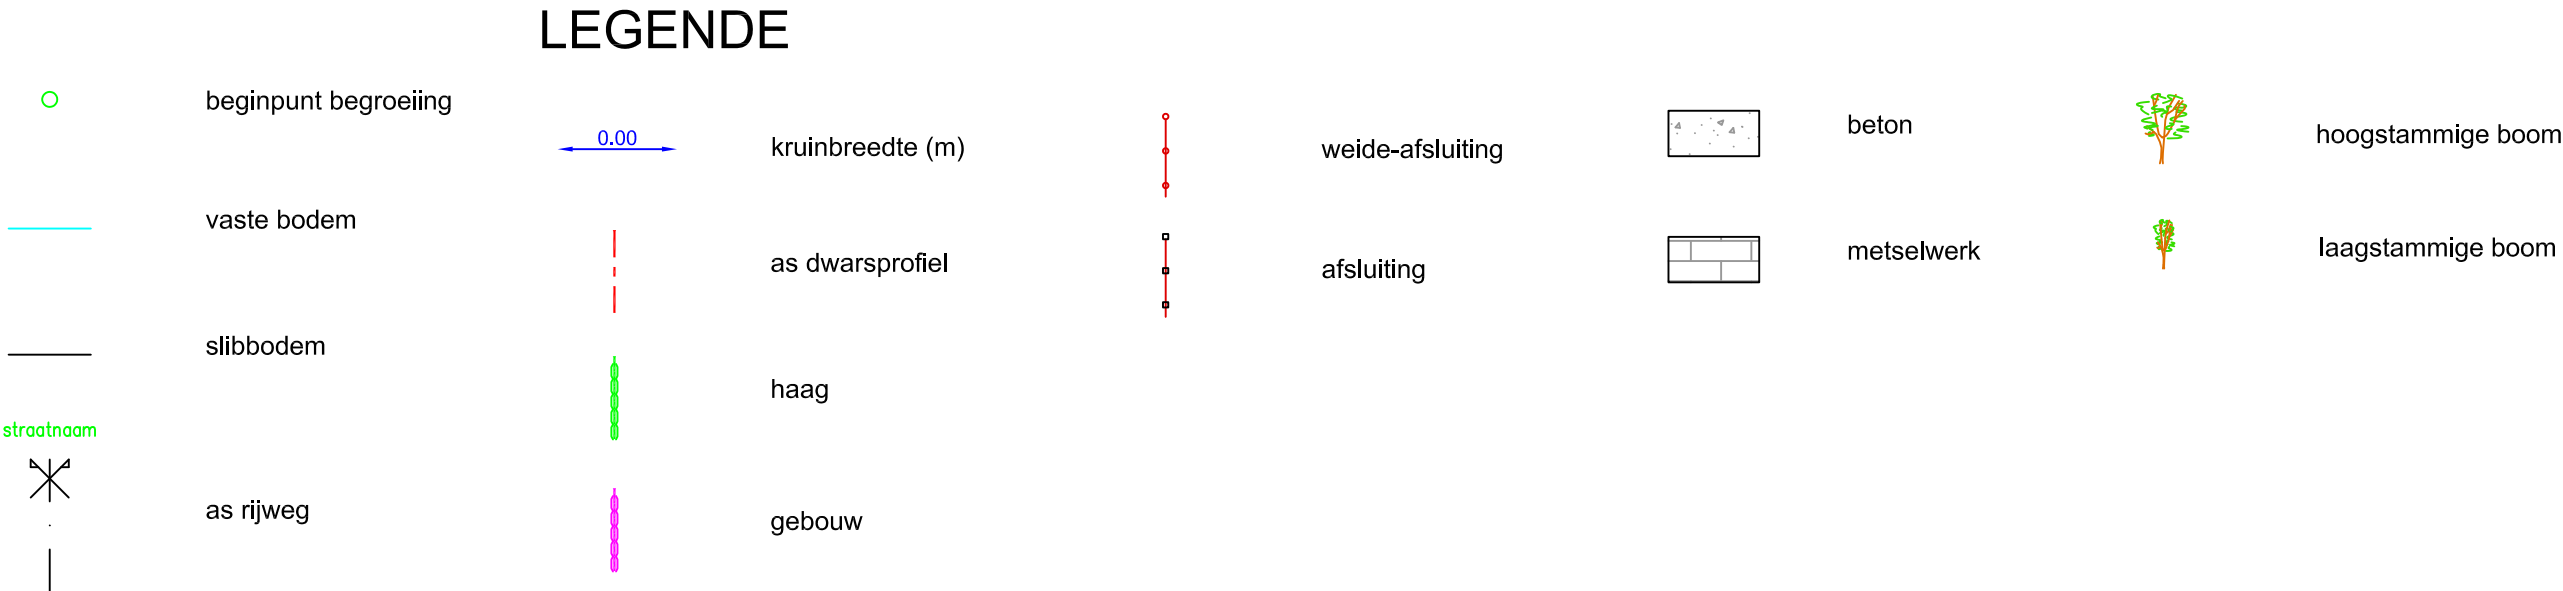

DWARSPROFIEL 10

Km 295.14m
Hsch 1/100
Lsch 1/100
Vvlak 3.00 T.A.W.

HOOGTEPEIL	7.22	7.21	7.12	7.16	6.82	6.44	5.77	5.76	5.08	5.03	6.72	6.86	7.11	7.10	
SLIB							5.77	5.34	5.32	5.38					
TUSSENAFSTAND		2.03	1.58	2.07	1.95	2.02	0.39	0.19	0.78	0.92	0.58	1.47	2.49	1.25	
KUMULAFSTAND	-11.01	-8.98	-7.40	-5.33	-3.38	-1.36	-0.97	-0.76	0.02	0.94	1.64	3.11	5.60	6.85	