

O713 DUIVEBEEK

(VHAG: 4351)

DE PINTE

Dwarsprofiel_267


DWARSPROFIELPLAN

Aangeduide kruinbreedtes zijn indicatief.

Opgemeten in: maart 2017

Opgemeten volgens bestek: M-11-001

LEGENDE

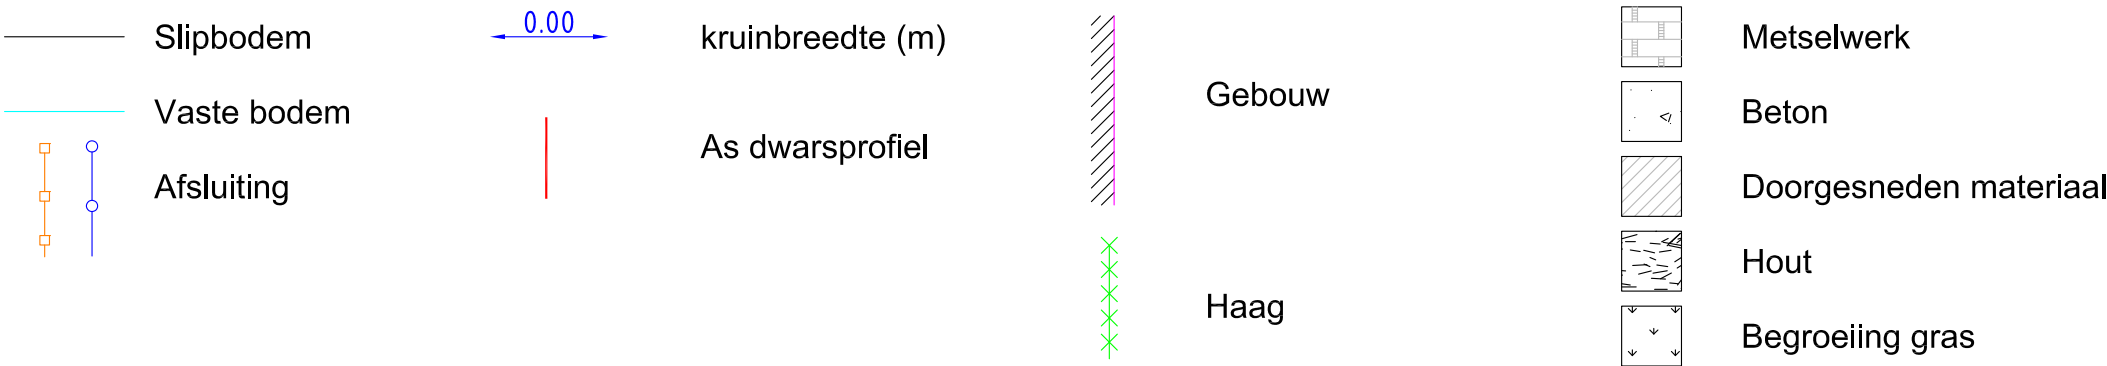

DWARSPROFIEL 267

Km 7227.72m
Hsch 1/100
Lsch 1/100
Vvlak 5.00 T.A.W

VASTE BODEMPEIL	10.34	10.21	10.38	10.43	10.37	10.21	9.90	9.63	9.20	8.75	8.11	8.04	8.01	7.94	8.08	8.82	9.26	9.81	10.18	10.13	10.01	10.15	10.24	10.40	10.64	10.51	10.51	10.60	10.39	10.27	10.29
SLIB BODEMPEIL										8.13	8.17	8.04	8.18	8.08																	
TUSSENAFSTAND		2.78	3.17	2.16	2.88	1.54	0.78	0.23	0.79	0.58	0.29	0.40	0.39	0.38	0.35	0.72	0.50	0.72	1.02	1.30	1.84	1.93	2.22	2.91	2.03	0.30	0.36	1.55	2.17	1.96	
KUMULAFSTAND	-15.98	-13.20	-10.03	-7.87	-4.99	-3.46	-2.68	-2.45	-1.66	-1.08	-0.79	-0.39	0.00	0.38	0.73	1.45	1.95	2.66	3.69	4.98	6.82	8.76	10.98	13.89	15.92	16.22	16.58	16.90	18.44	20.61	22.58