


Dwarsprofiel_31


DWARSPROFIELPLAN

Aangeduide kruinbreedtes zijn indicatief.

LEGENDE

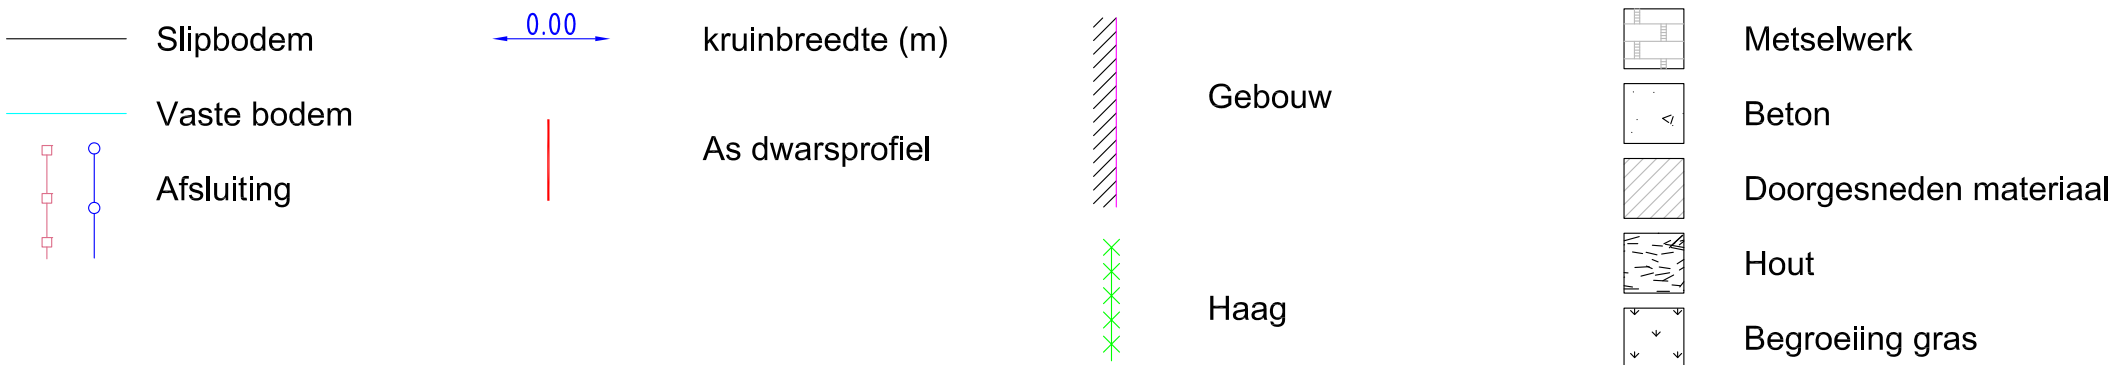

Km	941.02m
Hsch	1/100
Lsch	1/100
Vvlak	4.00 T.A.W

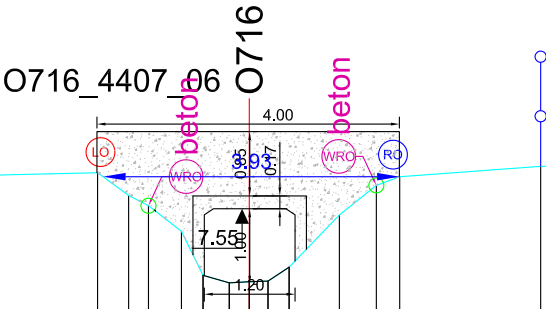

VASTE BODEMPEIL	8.28	8.30	8.33	8.20	8.03	7.97	8.02	7.72	7.59	7.25	6.66	6.57	6.58	6.59	6.77	7.46	7.85	7.97	8.11	8.10	8.00	7.93	7.87	7.94
SLIB BODEMPEIL											6.66	6.57	6.58	6.59	6.77									
TUSSENAFSTAND	1.26	3.01	2.84	0.67	1.49	2.23	0.41	0.26	0.43	0.35	0.29	0.26	0.26	0.26	0.28	0.66	0.49	0.31	1.86	2.51	3.89	3.92	4.32	4.97
KUMULAFSTAND	-13.53	-12.27	-9.26	-6.42	-5.73	-4.23	-2.01	-1.60	-1.33	-0.90	-0.61	-0.26	0.00	0.25	0.53	1.19	1.68	1.99	3.86	6.36	10.25	14.17	18.49	23.46