

O8010 WATERLOOP V/D HOGE LANDEN

(VHAG: 3110)

SINT-NIKLAAS

Dwarsprofiel_521


DWARSPROFIELPLAN

Kruinbreedtes zijn indicatief.

Opgemeten in: april 2017

Opgemeten volgens bestek: M-05-001

LEGENDE

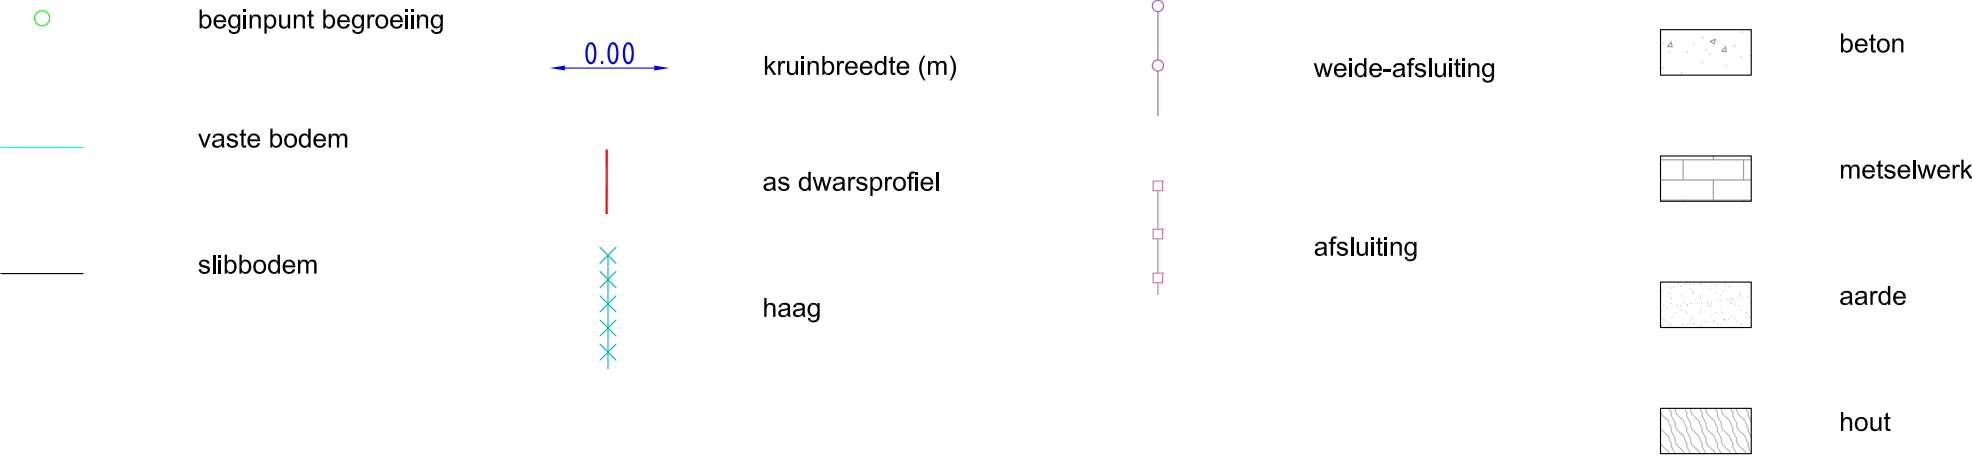

DWARSPROFIEL 521

Km 7273.24m
Hsch 1/100
Lsch 1/100
Vvlak 9.00 T.A.W

VASTE BODEMPEIL	13.49	13.49	13.50	13.44	13.62	13.67	13.05	12.57	12.41	11.98	12.06		12.08	12.49	12.75	13.18	13.70	13.96	14.03	14.10	14.16	14.23	14.53	14.66
SLIB BODEMPEIL											11.98	12.06		12.08										
TUSSENAFSTAND		1.53	1.34	1.53	1.45	0.52	1.35	0.55	0.24	1.09	1.28	1.53	0.33	0.57	0.67	0.77	0.48	0.67	1.23	1.27	1.38	1.43	1.32	
KUMULAFSTAND	-10.86	-9.32	-7.99	-6.46	-5.01	-4.49	-3.15	-2.60	-2.36	-1.28	0.00		1.53	1.86	2.43	3.11	3.88	4.36	5.03	6.26	7.53	8.91	10.34	11.66